


PLAN MAP
OF THE
UNDERGROUND WORKINGS
Sunnyside Gold Mines Co.
SCALE: 1 INCH = 120 FEET
OATMAN, ARIZONA.

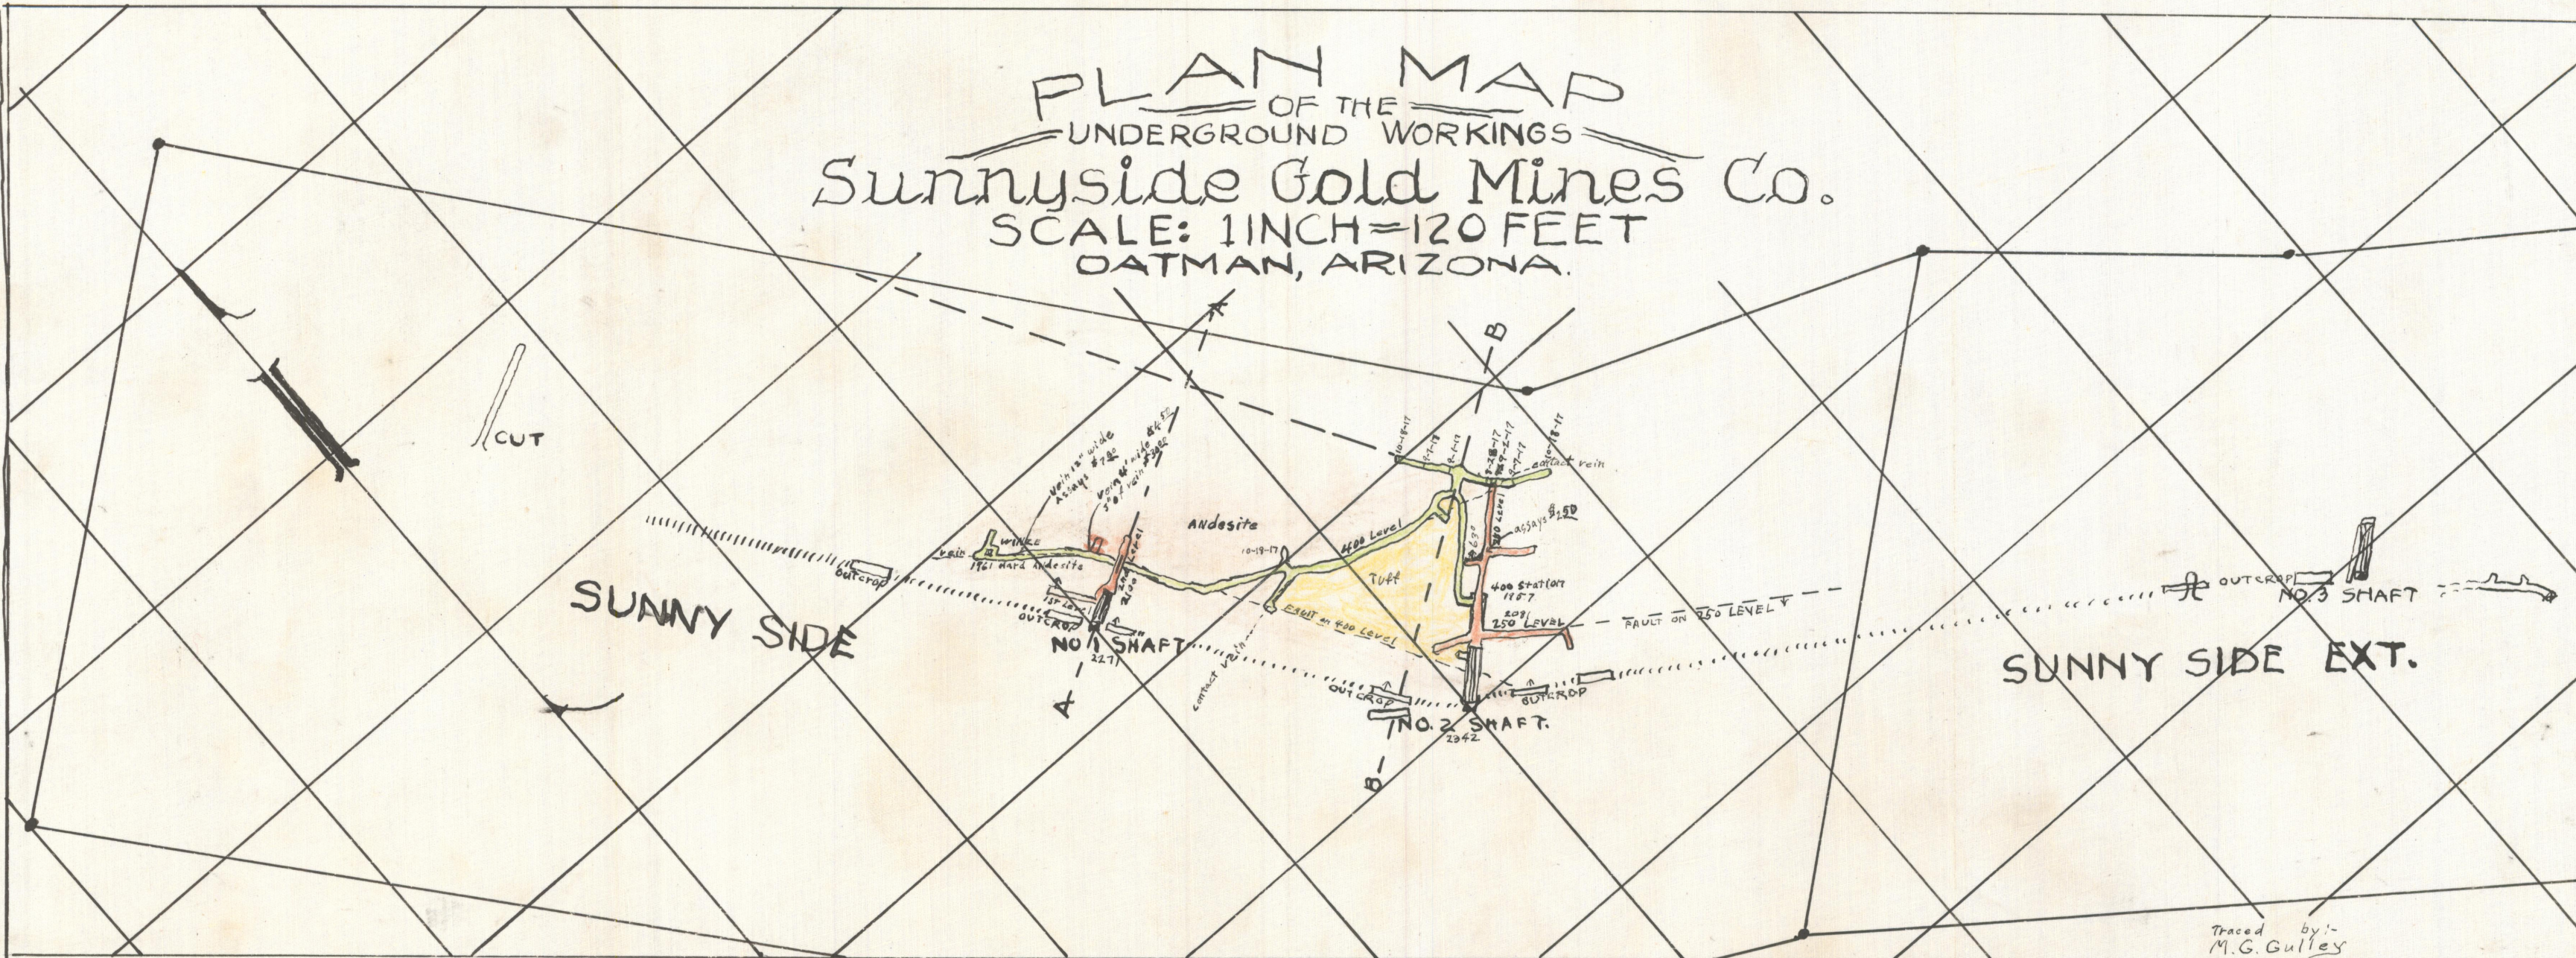

Traced by
M.G. Gullett