
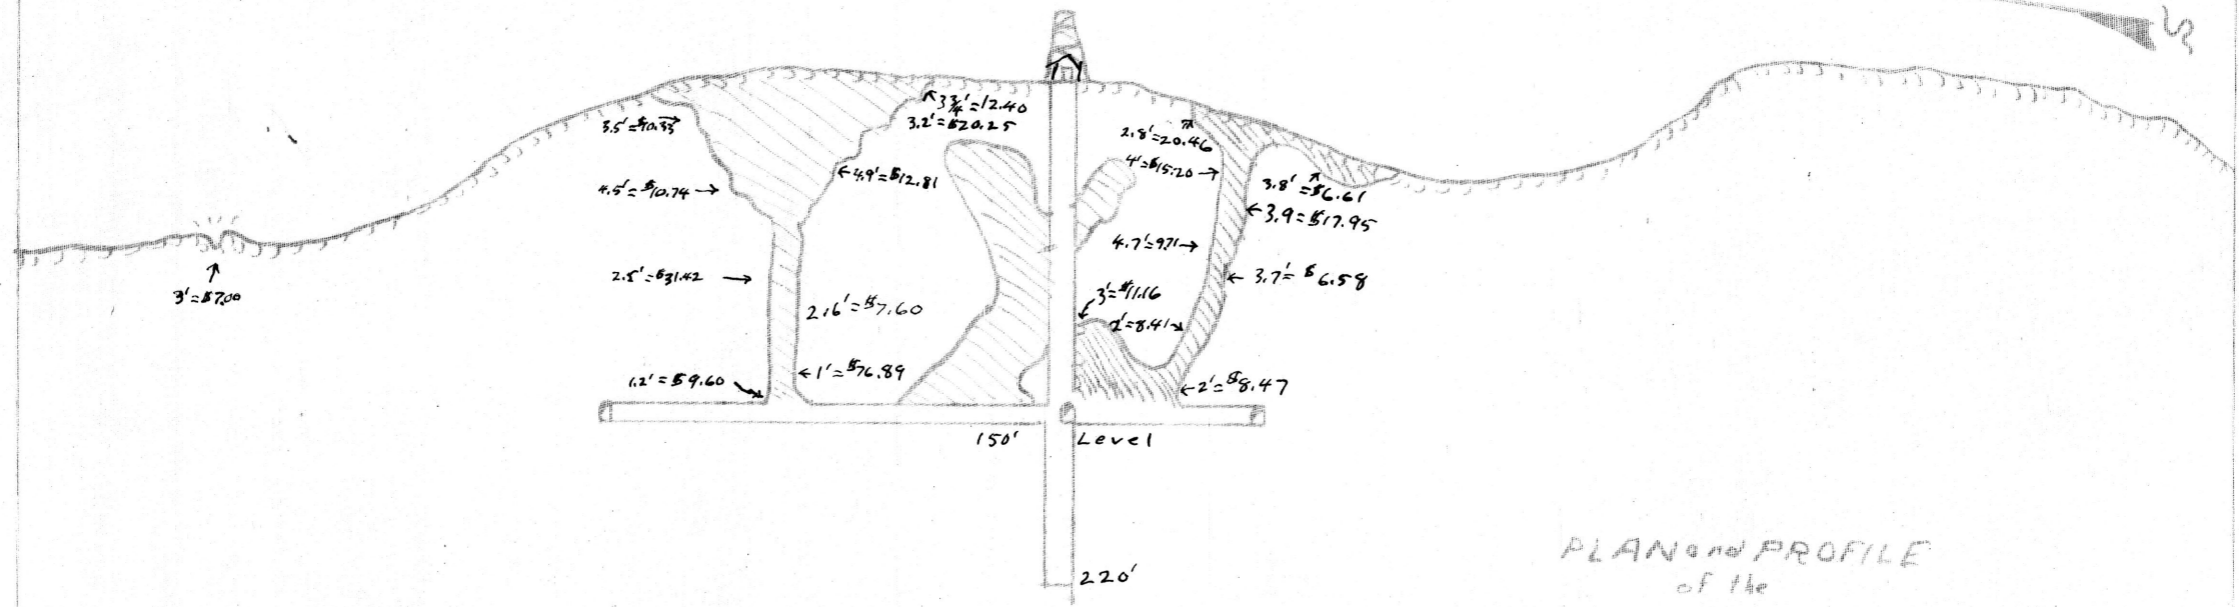


35th PARALLEL MINE
 1 map - under-
 ground workings and
 ABM maps
 MOHAVE COUNTY
 Tom Reed D.

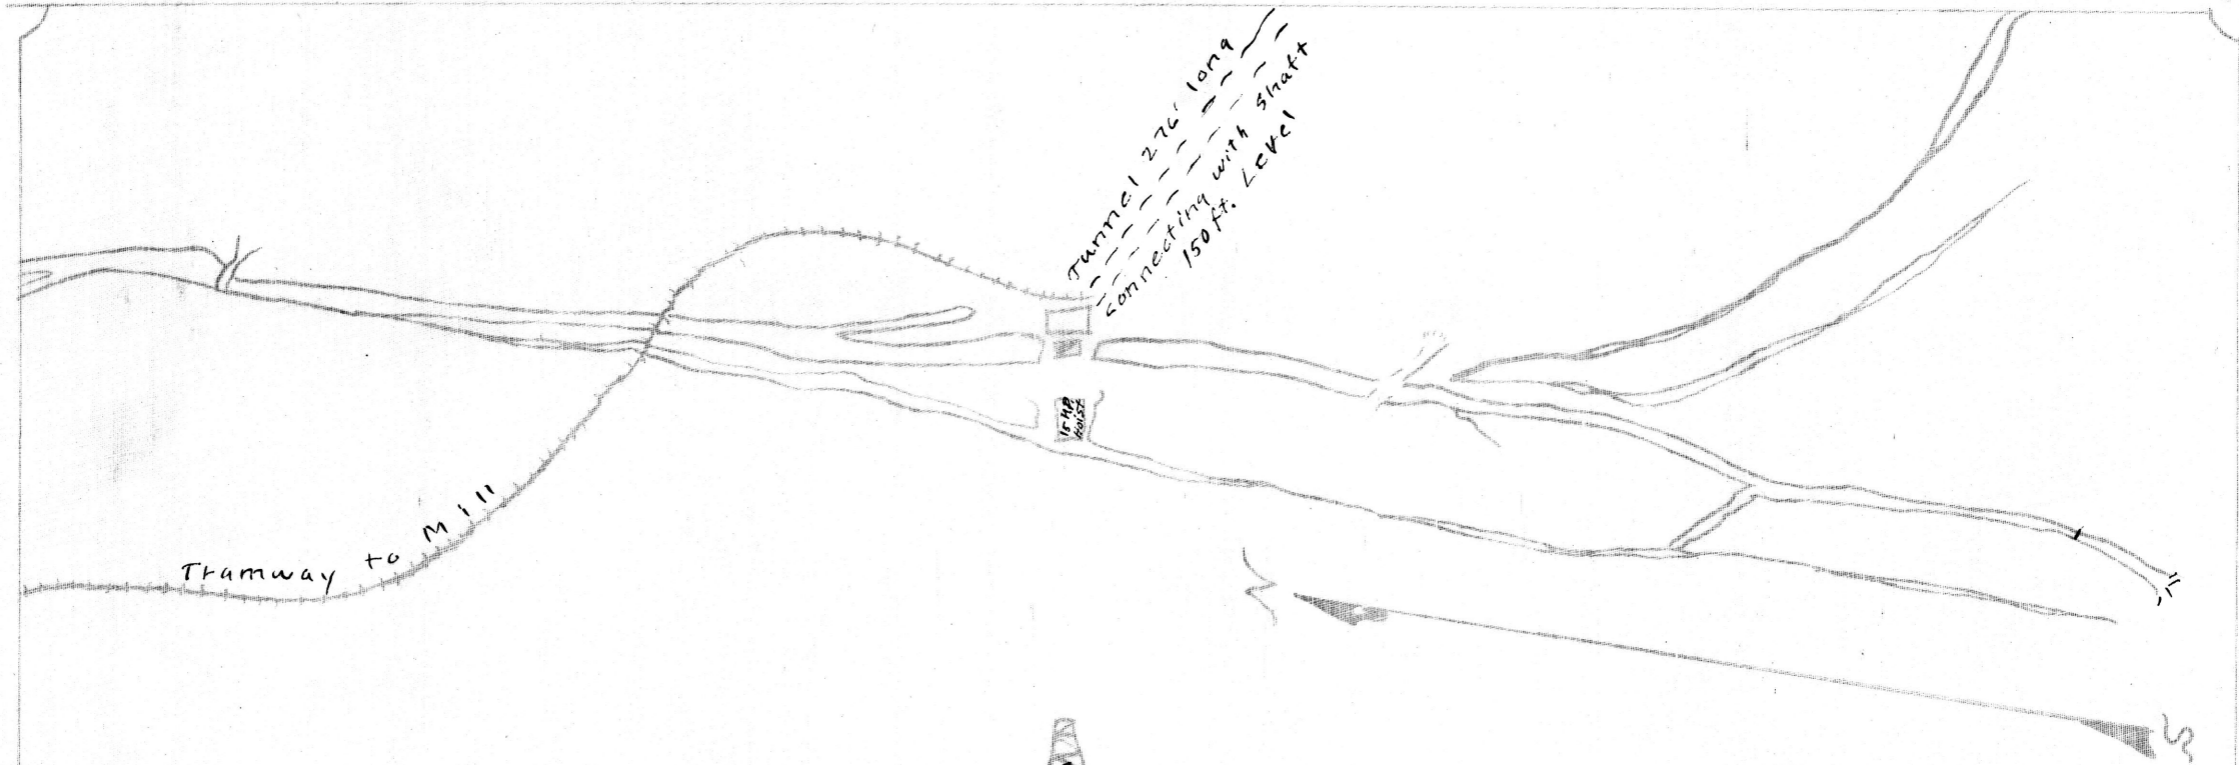

PLAN and PROFILE
 of the
 35th PARALLEL MINE
 TOM REED-GOLD ROAD DISTRICT
 MOHAVE COUNTY, ARIZONA
 Scale 2 inch = 80 ft.
 Traced by:- M. G. Gully

MICROFILMED NOV 11 '81