



HORIZONTAL PROJECTION.

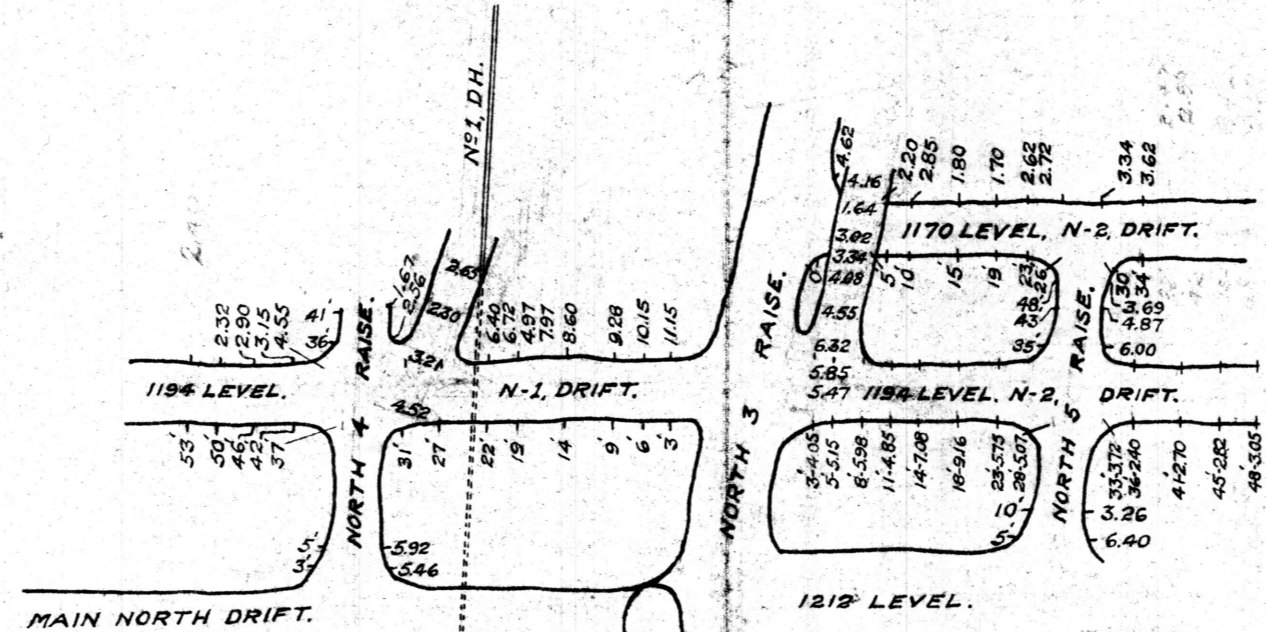

VERTICAL PROJECTION  
PLANE OF PROJECTION N35°47W.

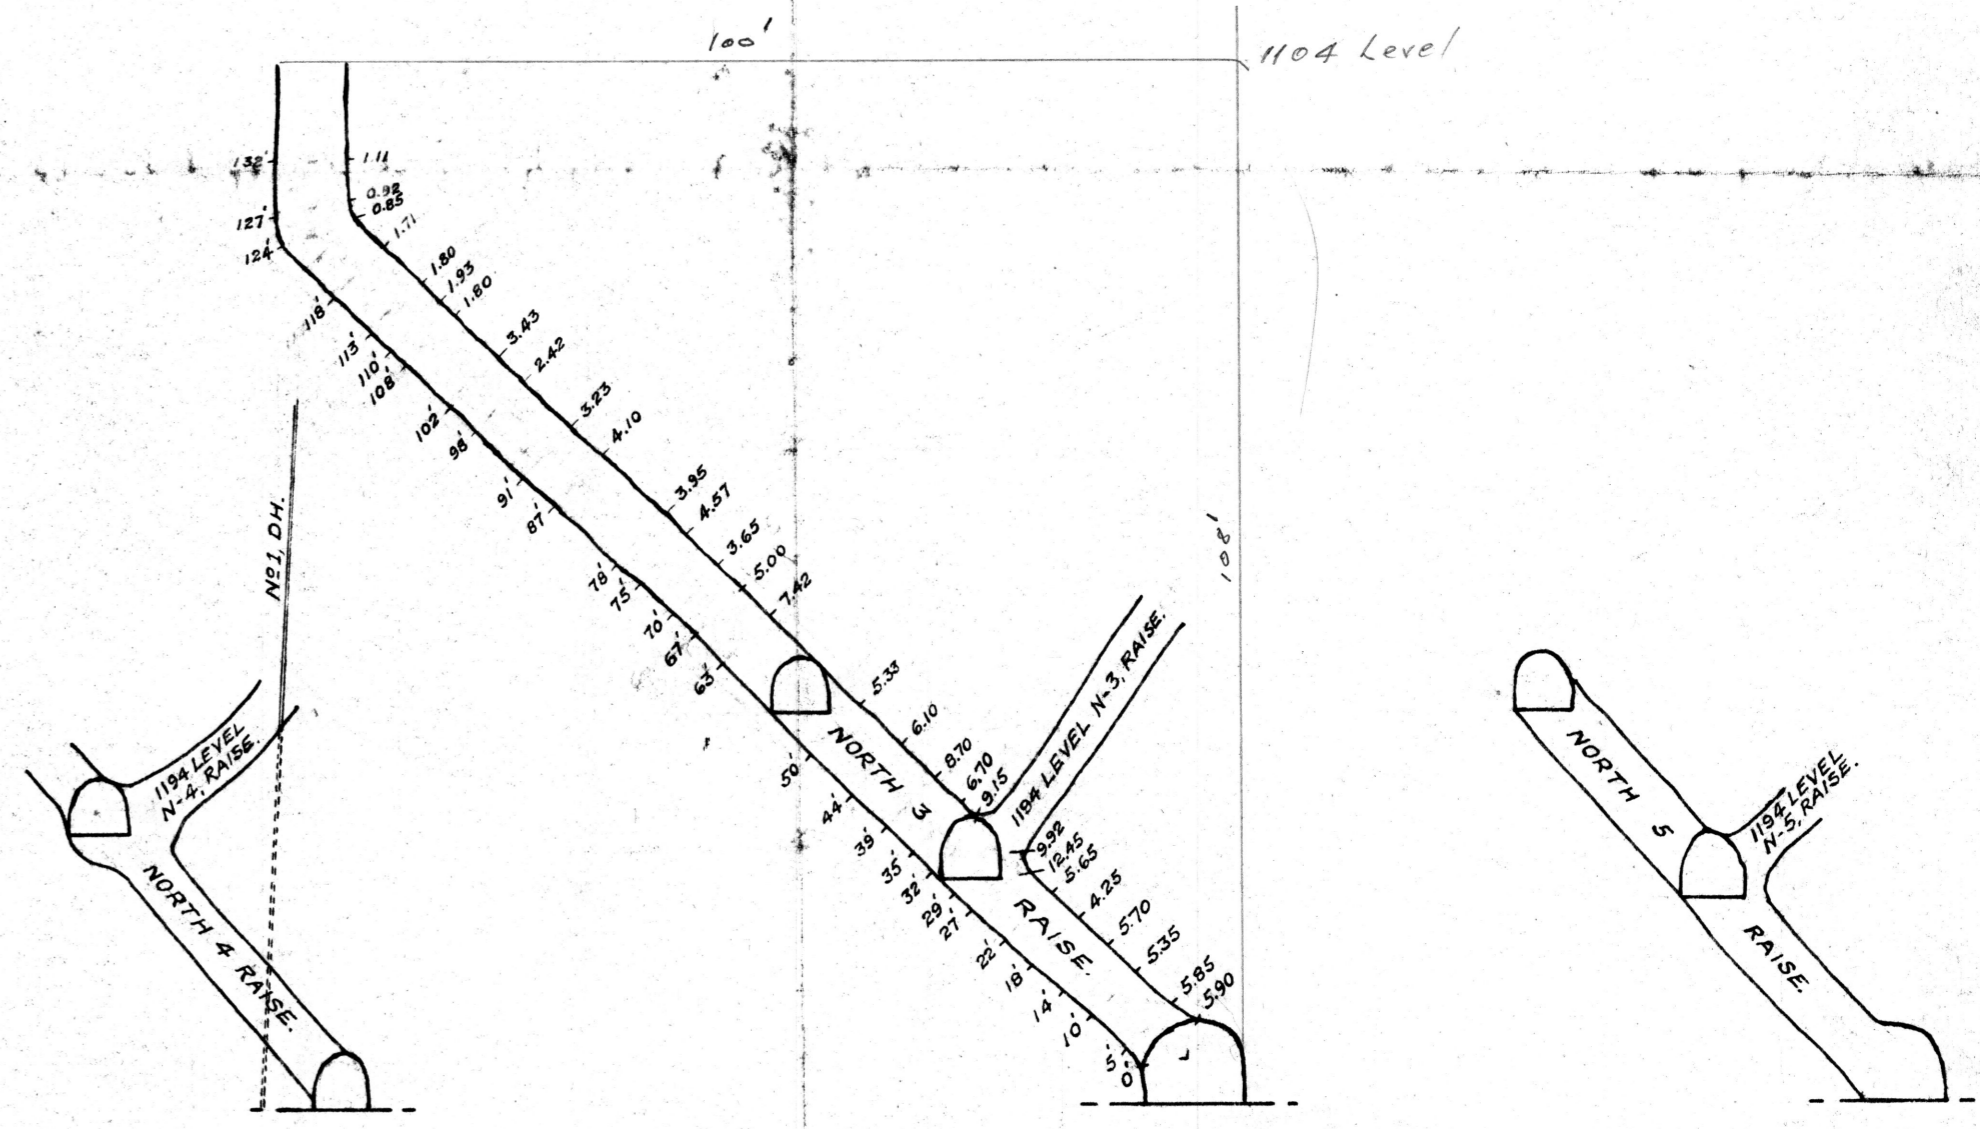

CROSS-SECTION OF RAISES.  
RIGHT ANGLES TO DIP.

12-12  
129  
1100

**ASSAY MAP**  
**OF**  
**NORTH 3, 4 & 5 RAISES & SUBLEVELS.**

VAN DYKE COPPER COMPANY,

MIAMI, ARIZONA.

SCALE - 1" = 20' OCT. 21, 1929.

L. C. Brickley E. M.