

FIG. 4. PLAN OF 200' LEVEL DEVELOPMENT

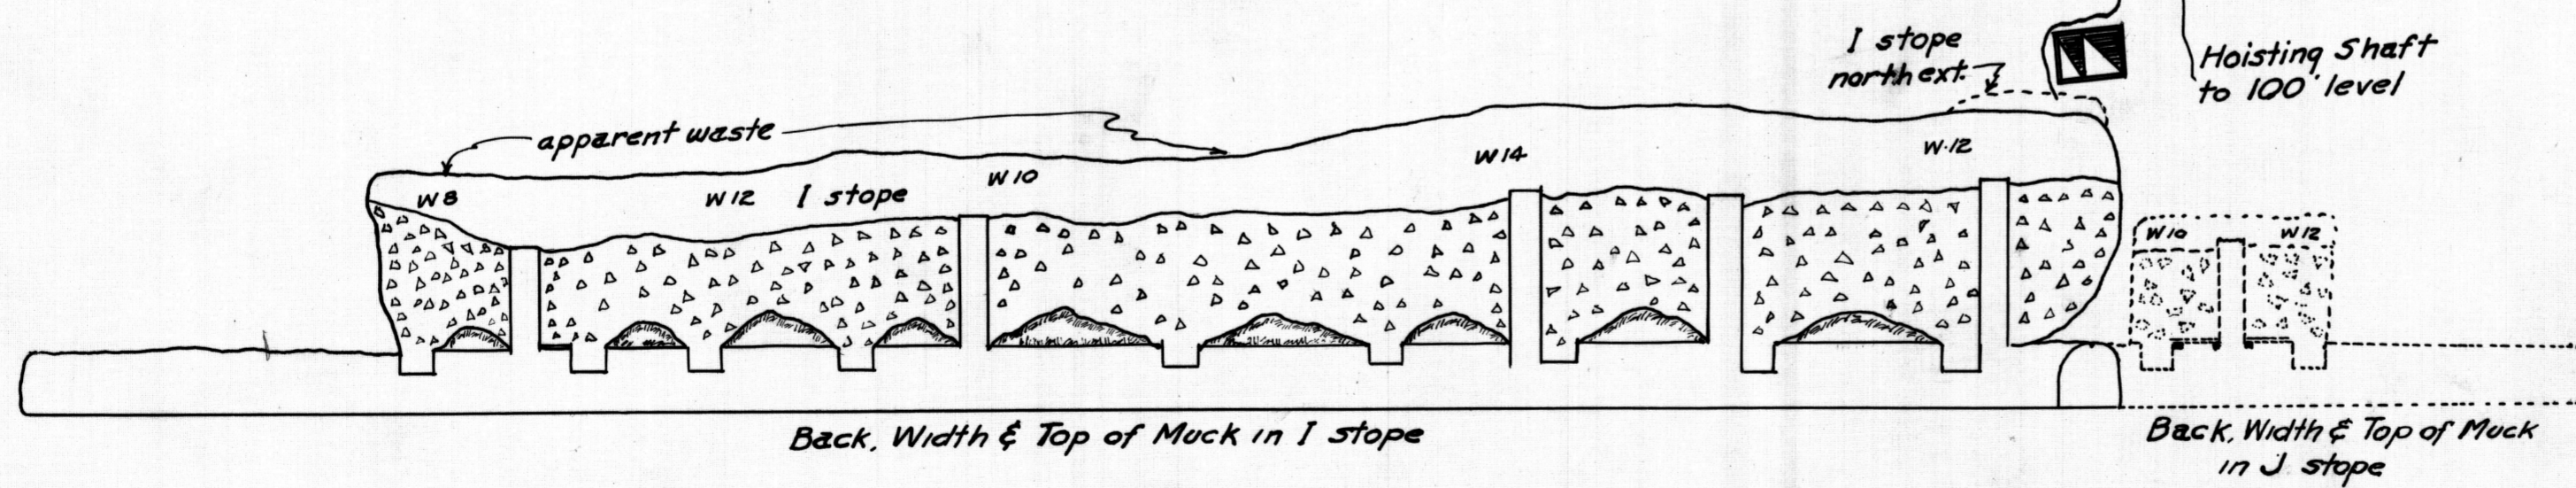


FIG. 5. LONGITUDINAL SECTION ON I & J STOPES

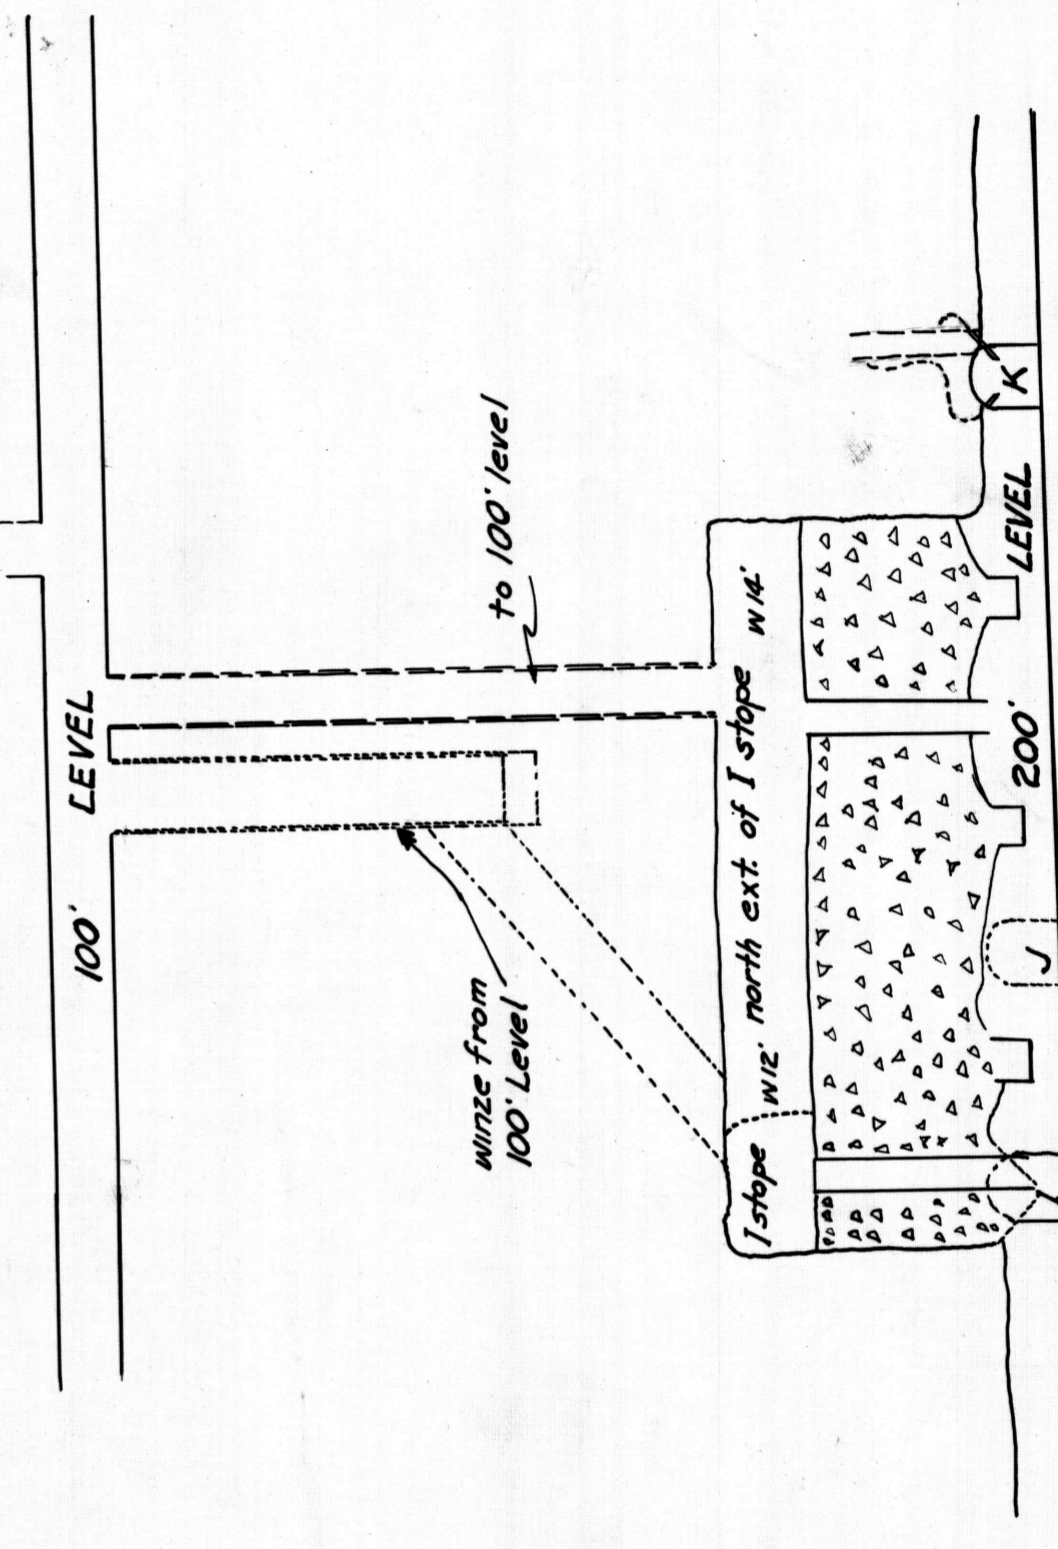


FIG. 6. CROSS-SECTION ON ALL STOPES

U.S. BUREAU OF MINES
 OLD RELIABLE MINE
 200' LEVEL
 SCALE 1:20