

N15°E







N15°E

Section A-A'


Section A-A'

Projection Line

Projection Line

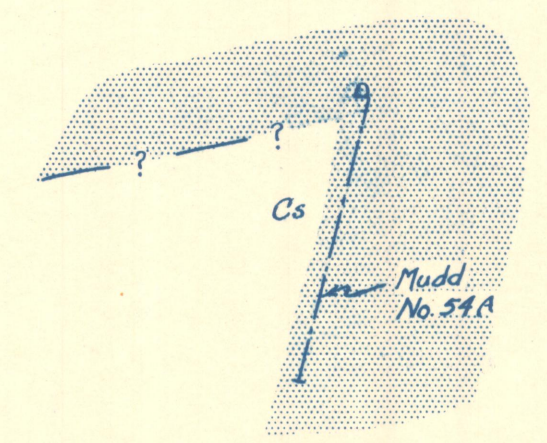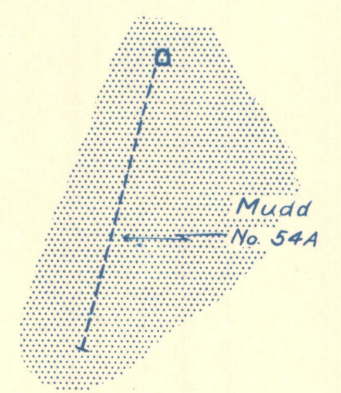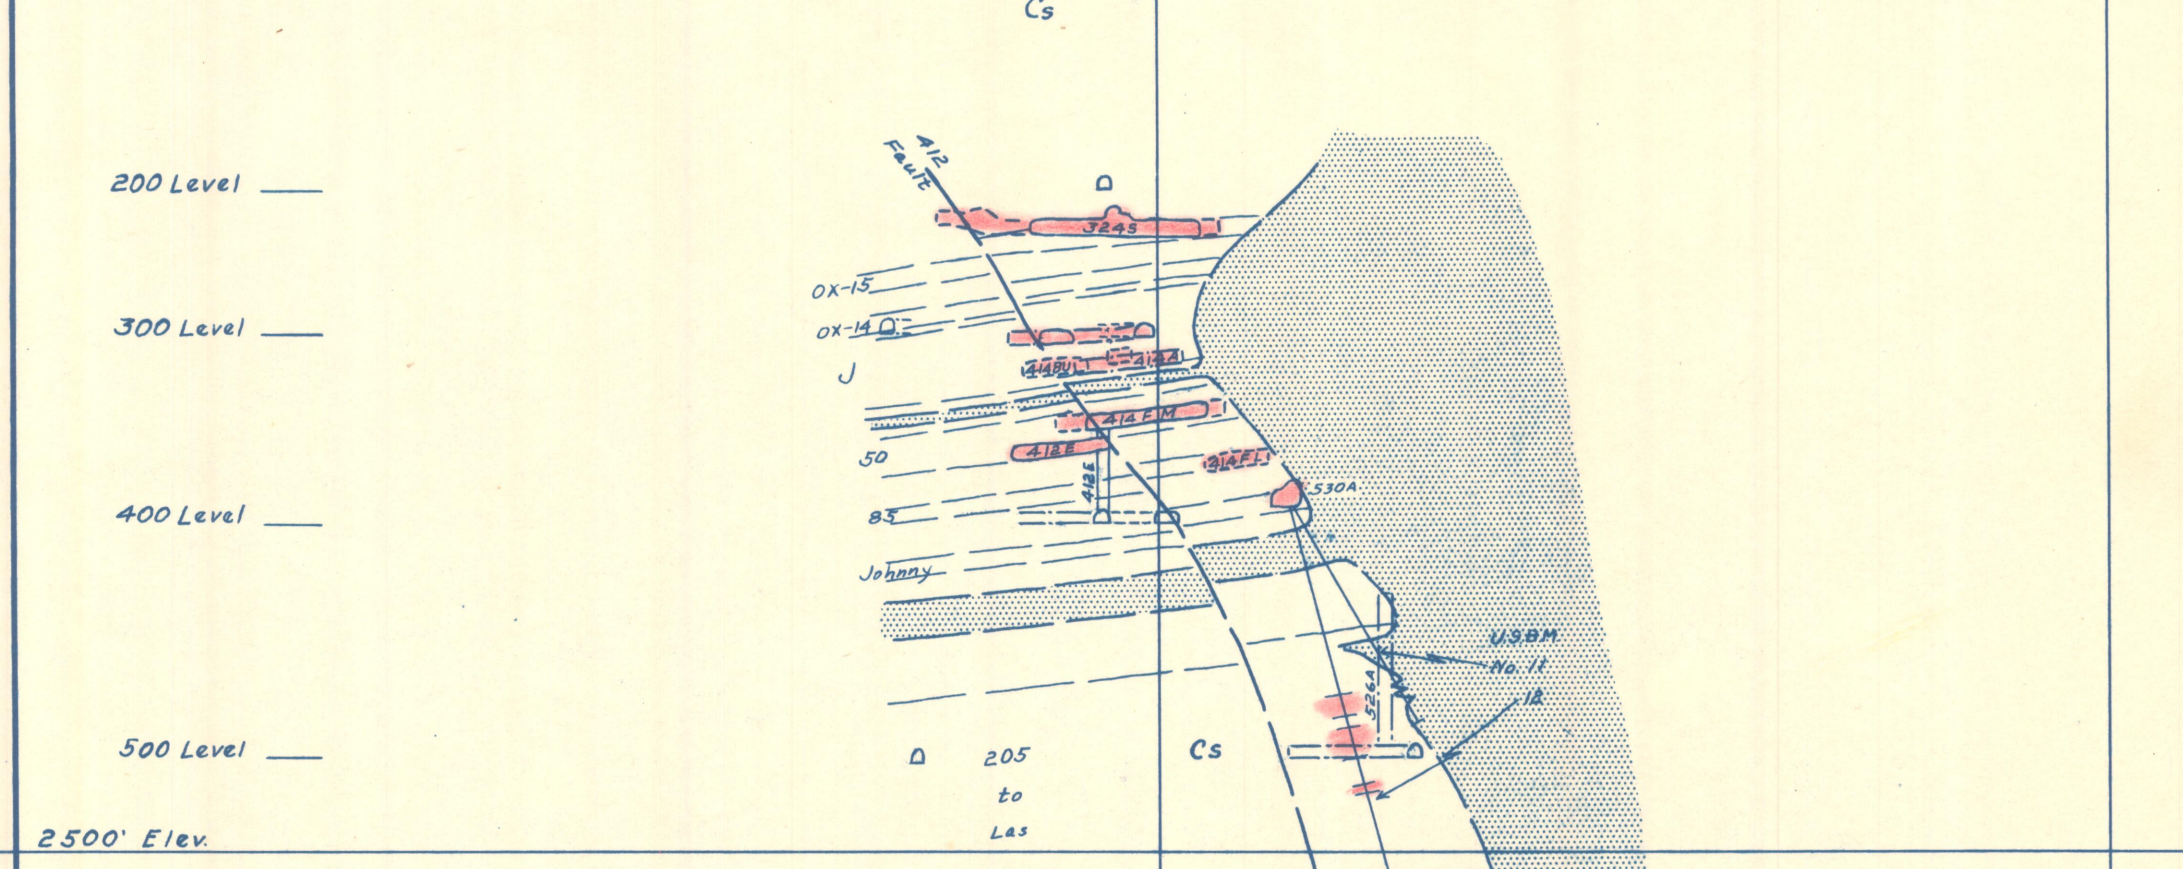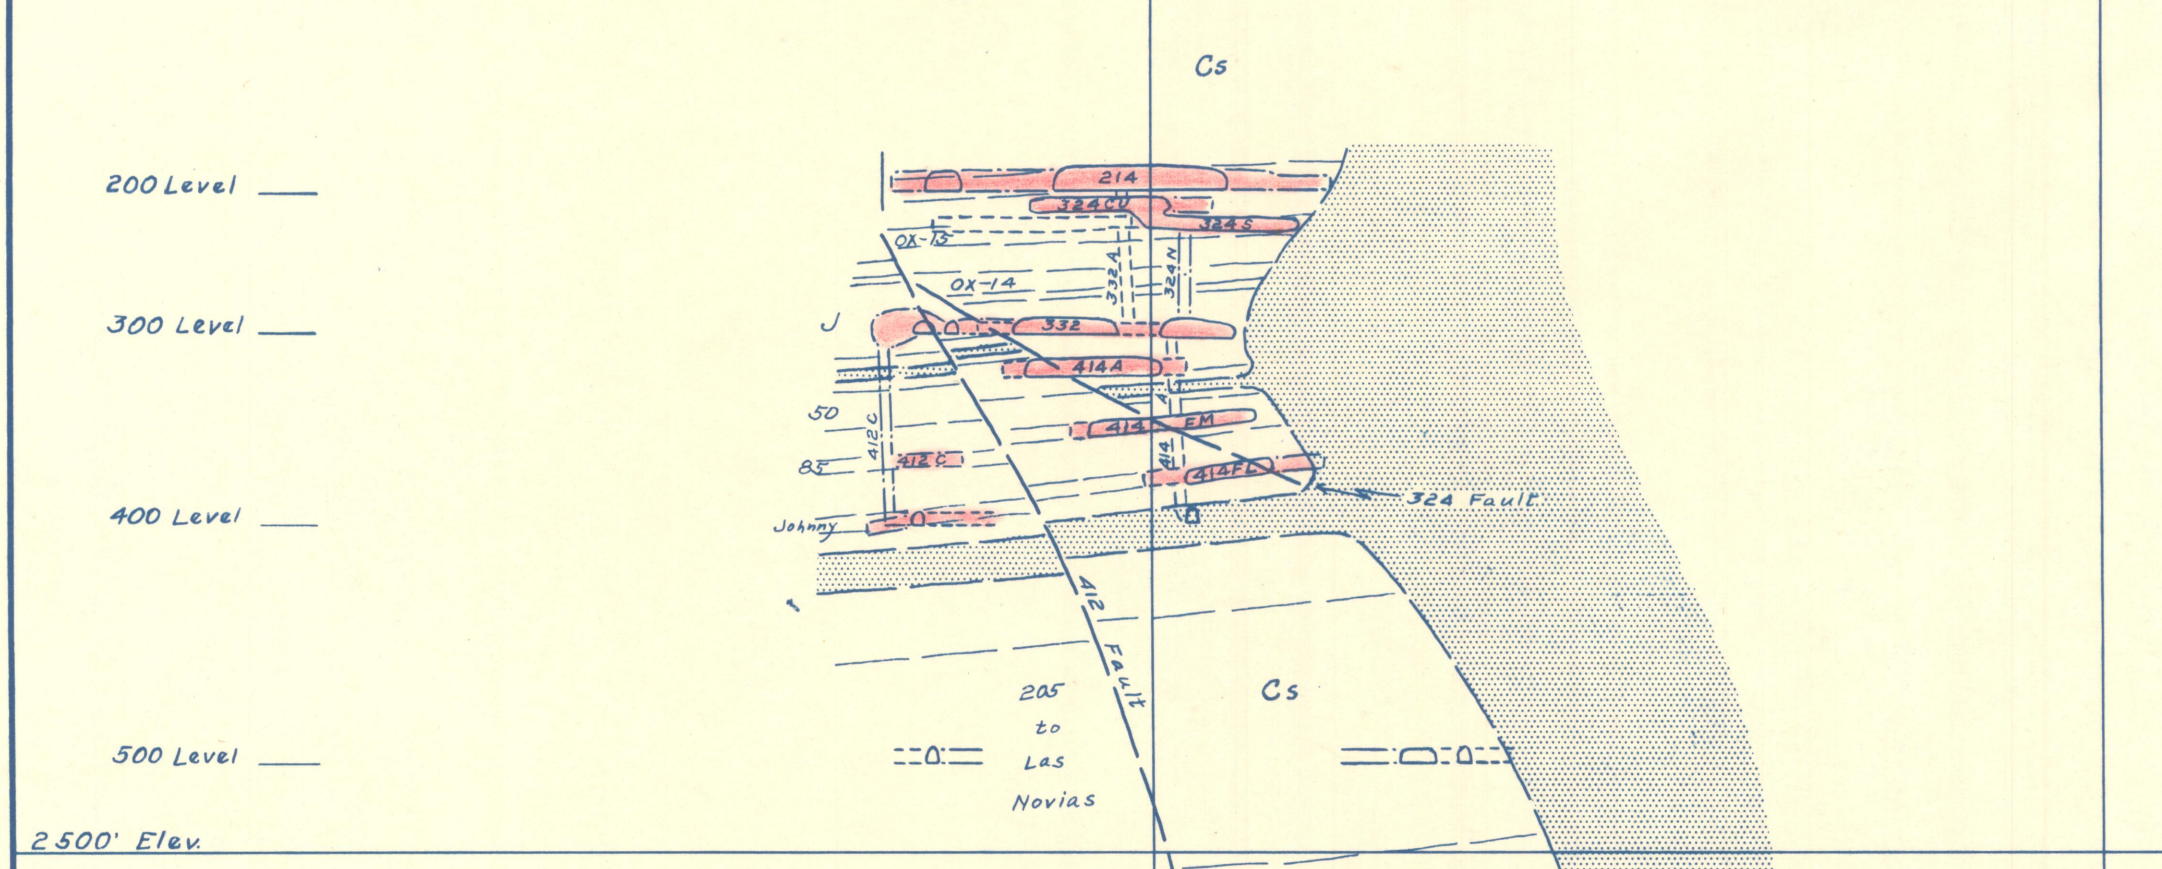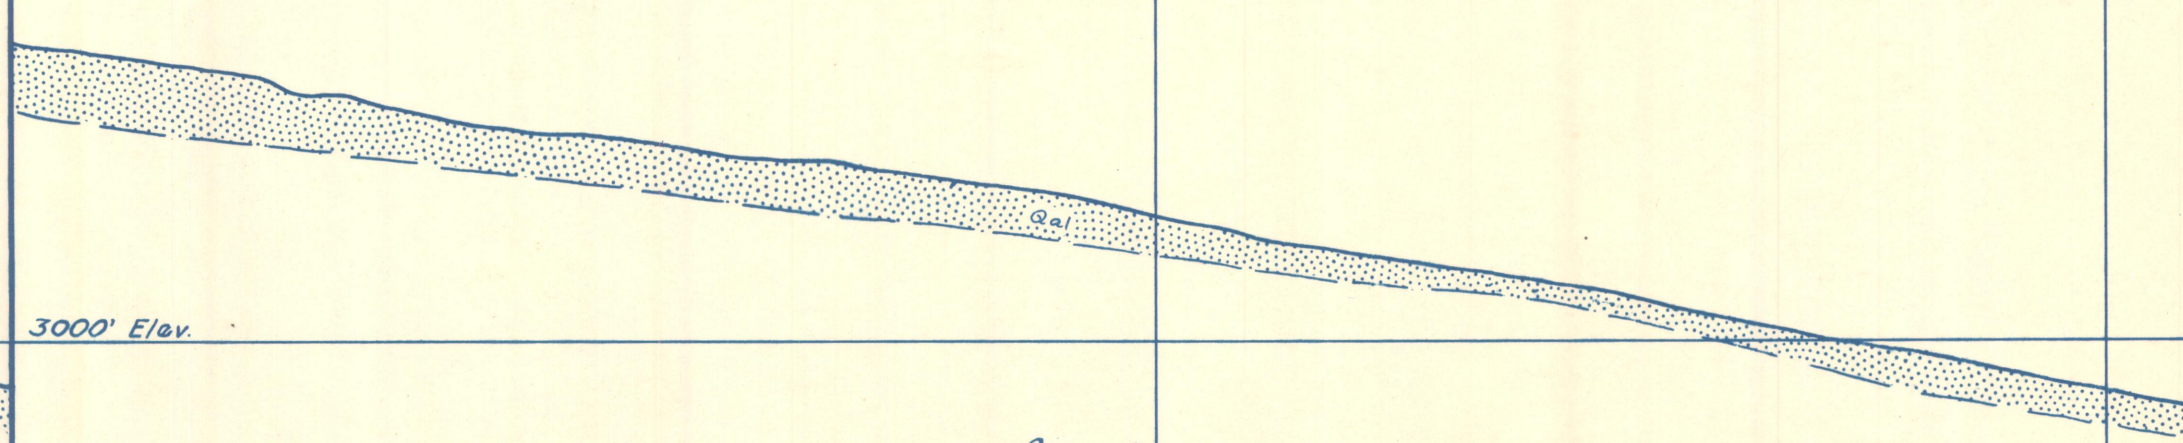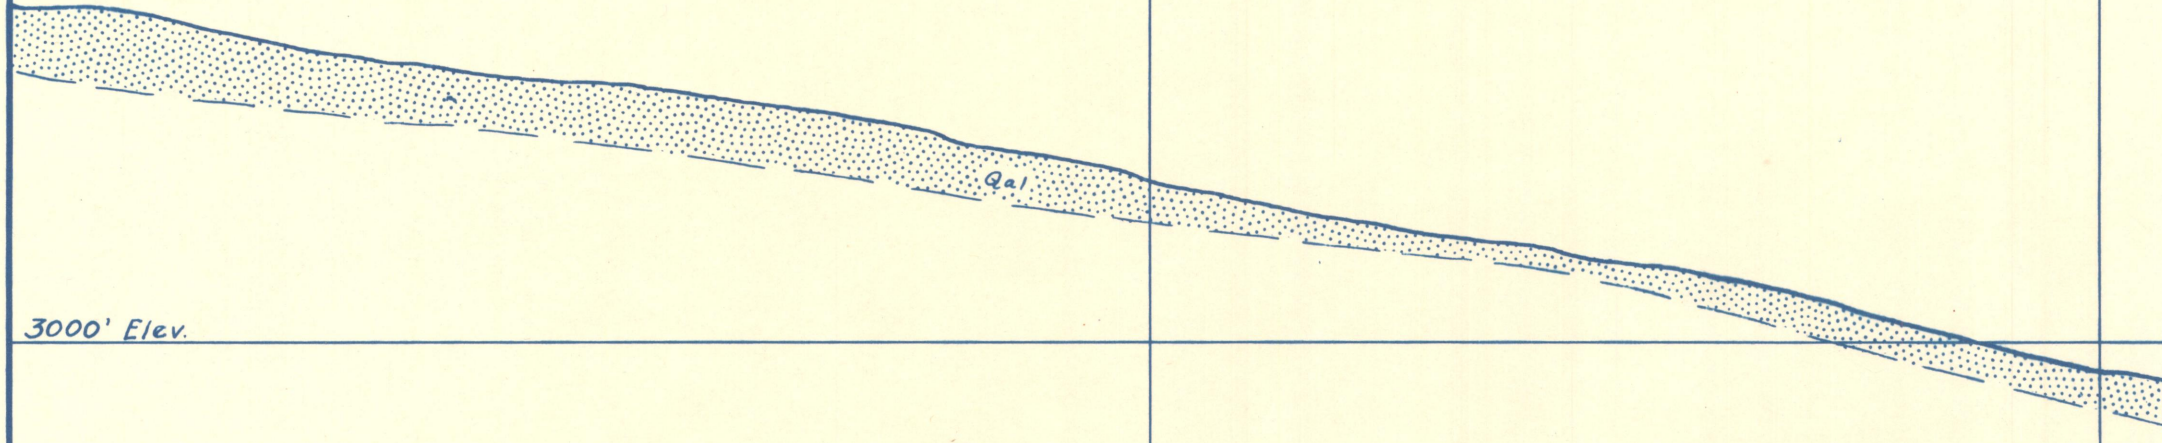

CHRISTMAS COPPER  
SECTION 5400

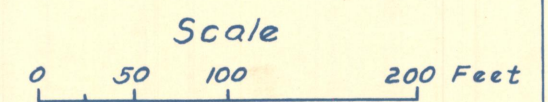

CHRISTMAS COPPER  
SECTION 5500

