


Composite Plan - Scale 1"=40'

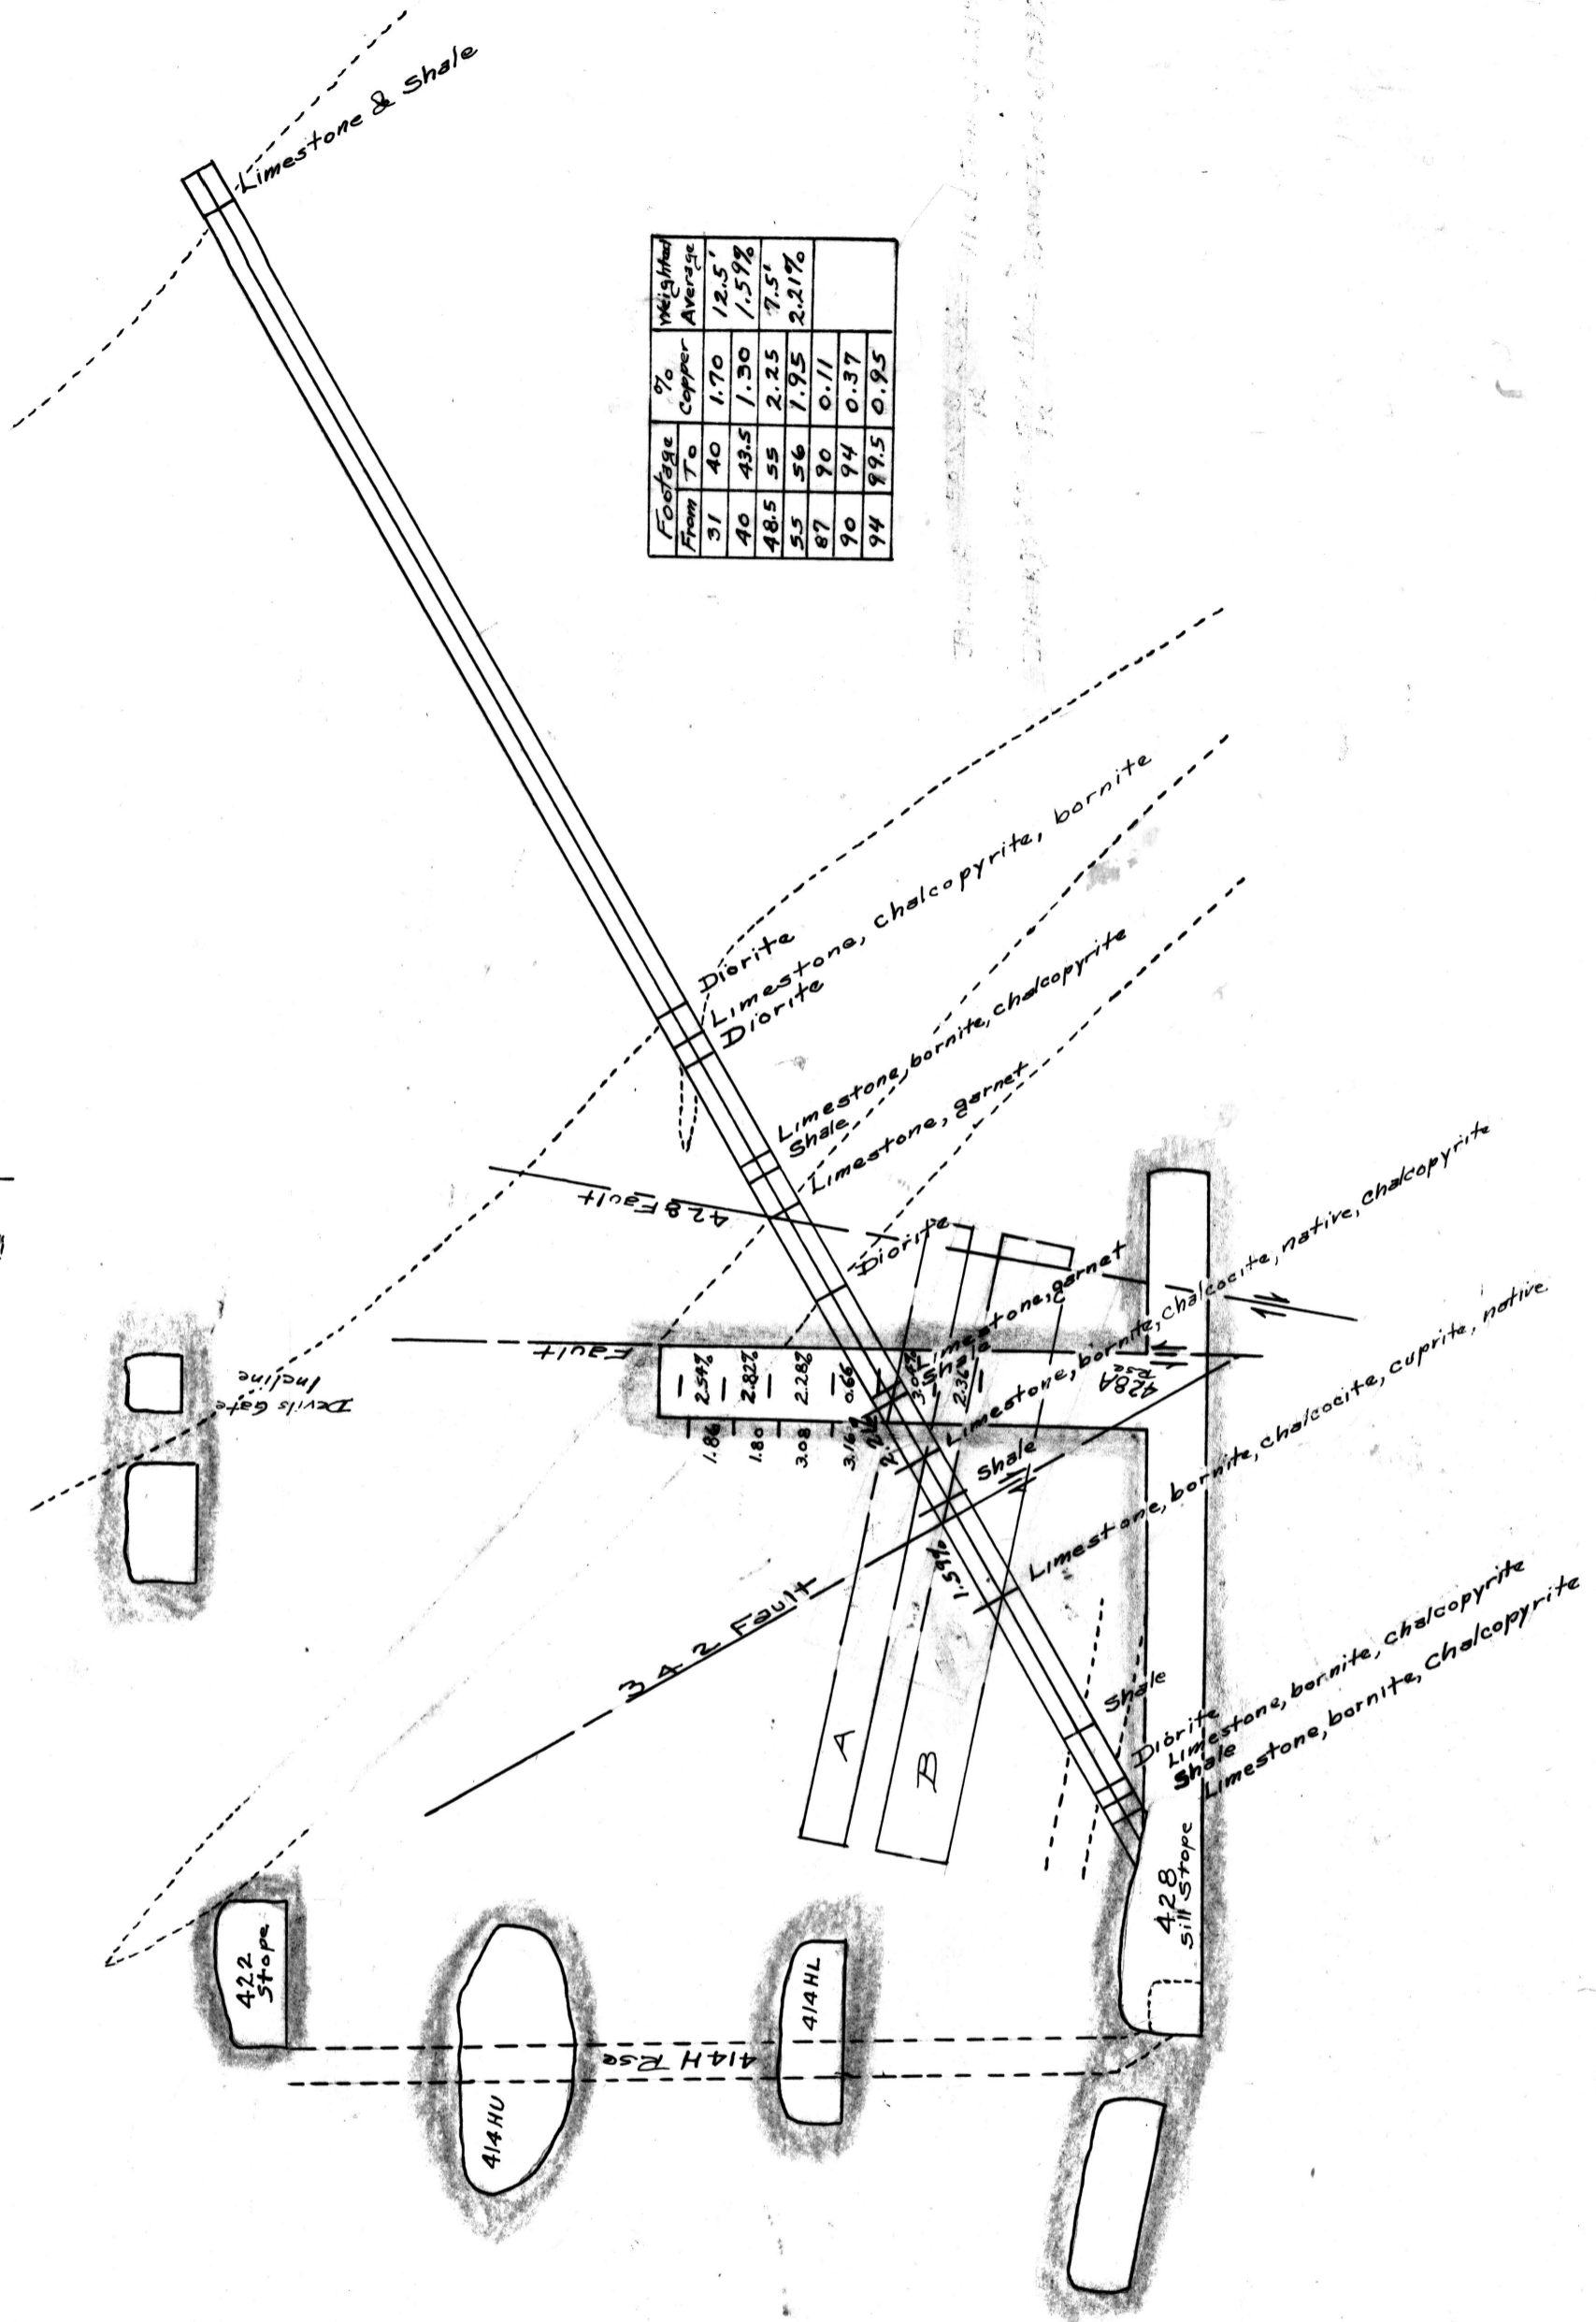

Section Thru D.D.H. 16 - Scale 1"=20'

Coarse From To	% Copper	Weighted Average
31 40	1.70	12.5%
40 48.5	1.30	1.59%
48.5 55	2.25	7.5%
55 56	1.95	2.21%
57 90	0.11	
90 94	0.37	
94 99.5	0.95	

Department of the Interior  
 Bureau of Mines  
 Section Thru Drill Hole  
 16  
 Project 1419  
 Christmas, Arizona  
 October, 1943 Scale 1"=20'  
 Diorite □ Limestone □  
 Shale □ Garnet □  
 Date drawn 8/16/44 By T. S. Smith, R. L. ...  
 Bearing 120° 00' 00" Dip 30° 00' 00" 2 1/2" ...