


TOTAL TONS DEVELOPMENT	ESTIMATED	109,865
	DRAW	2,718
DATE		TONS
JAN. 1954		2,145
FEB.		4,142
MARCH		7,950
APRIL 1-21		1,891
APRIL 25		1,700
HOLED	CUM. (21.4%)	24,056

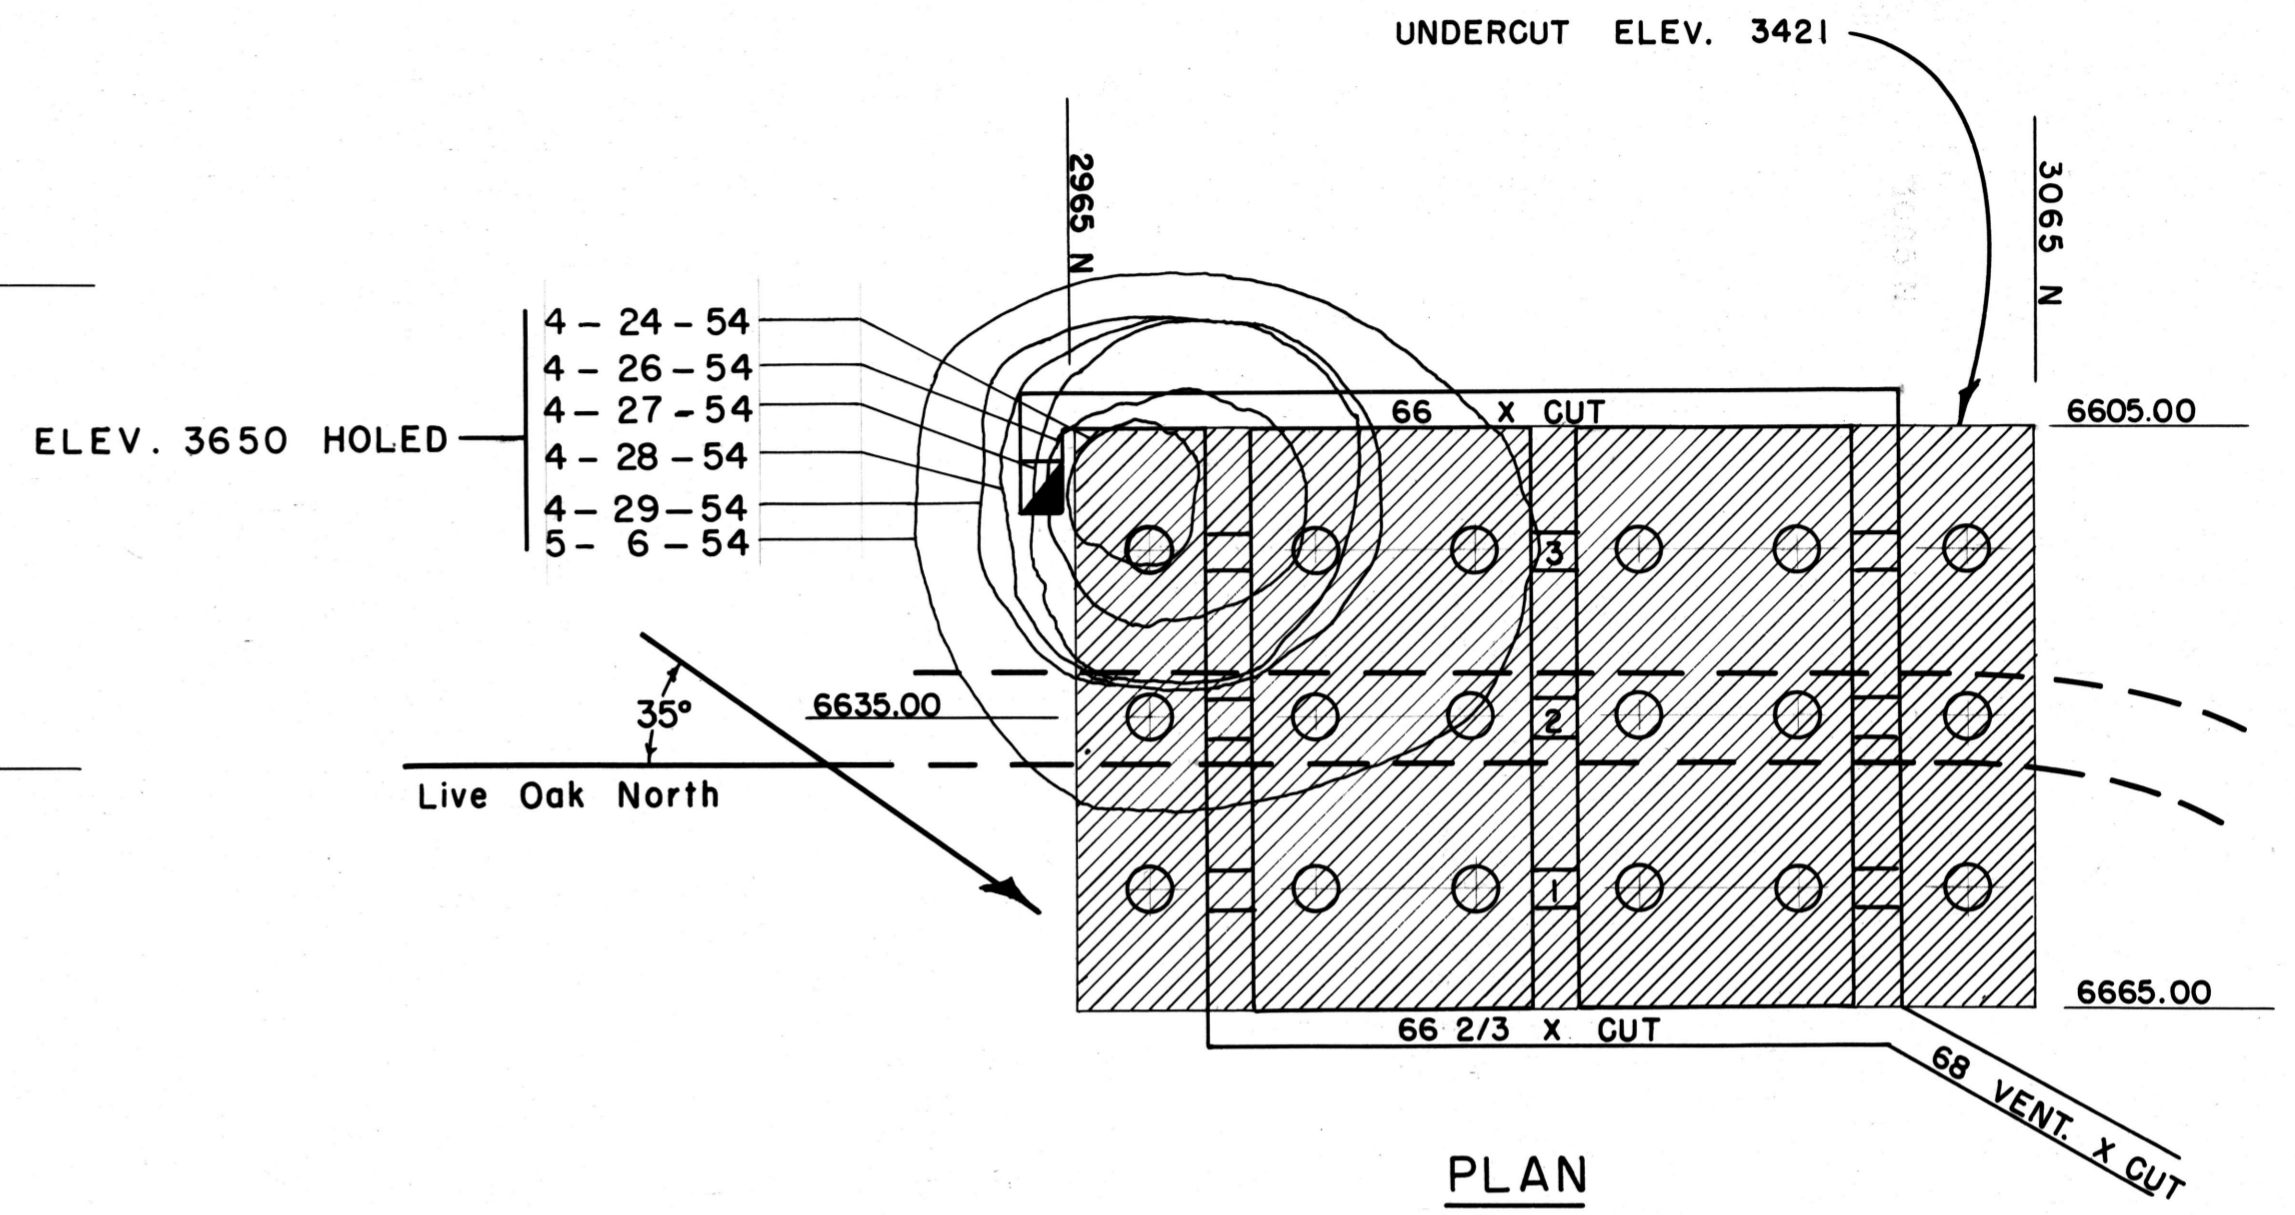

- NOTE -  
 Sketch from field notes of -  
 Bruce B. Whitney, Assistant Mine Supt.  
 Inspiration Cons. Copper Co.  
 - Not for publication -

**FIGURE 2**  
 PLAN & SECTIONS, PIT BLOCK NO. 2  
 LIVE OAK DIVISION  
 INSPIRATION CONS. COPPER CO.  
 Scale 1" = 20'