
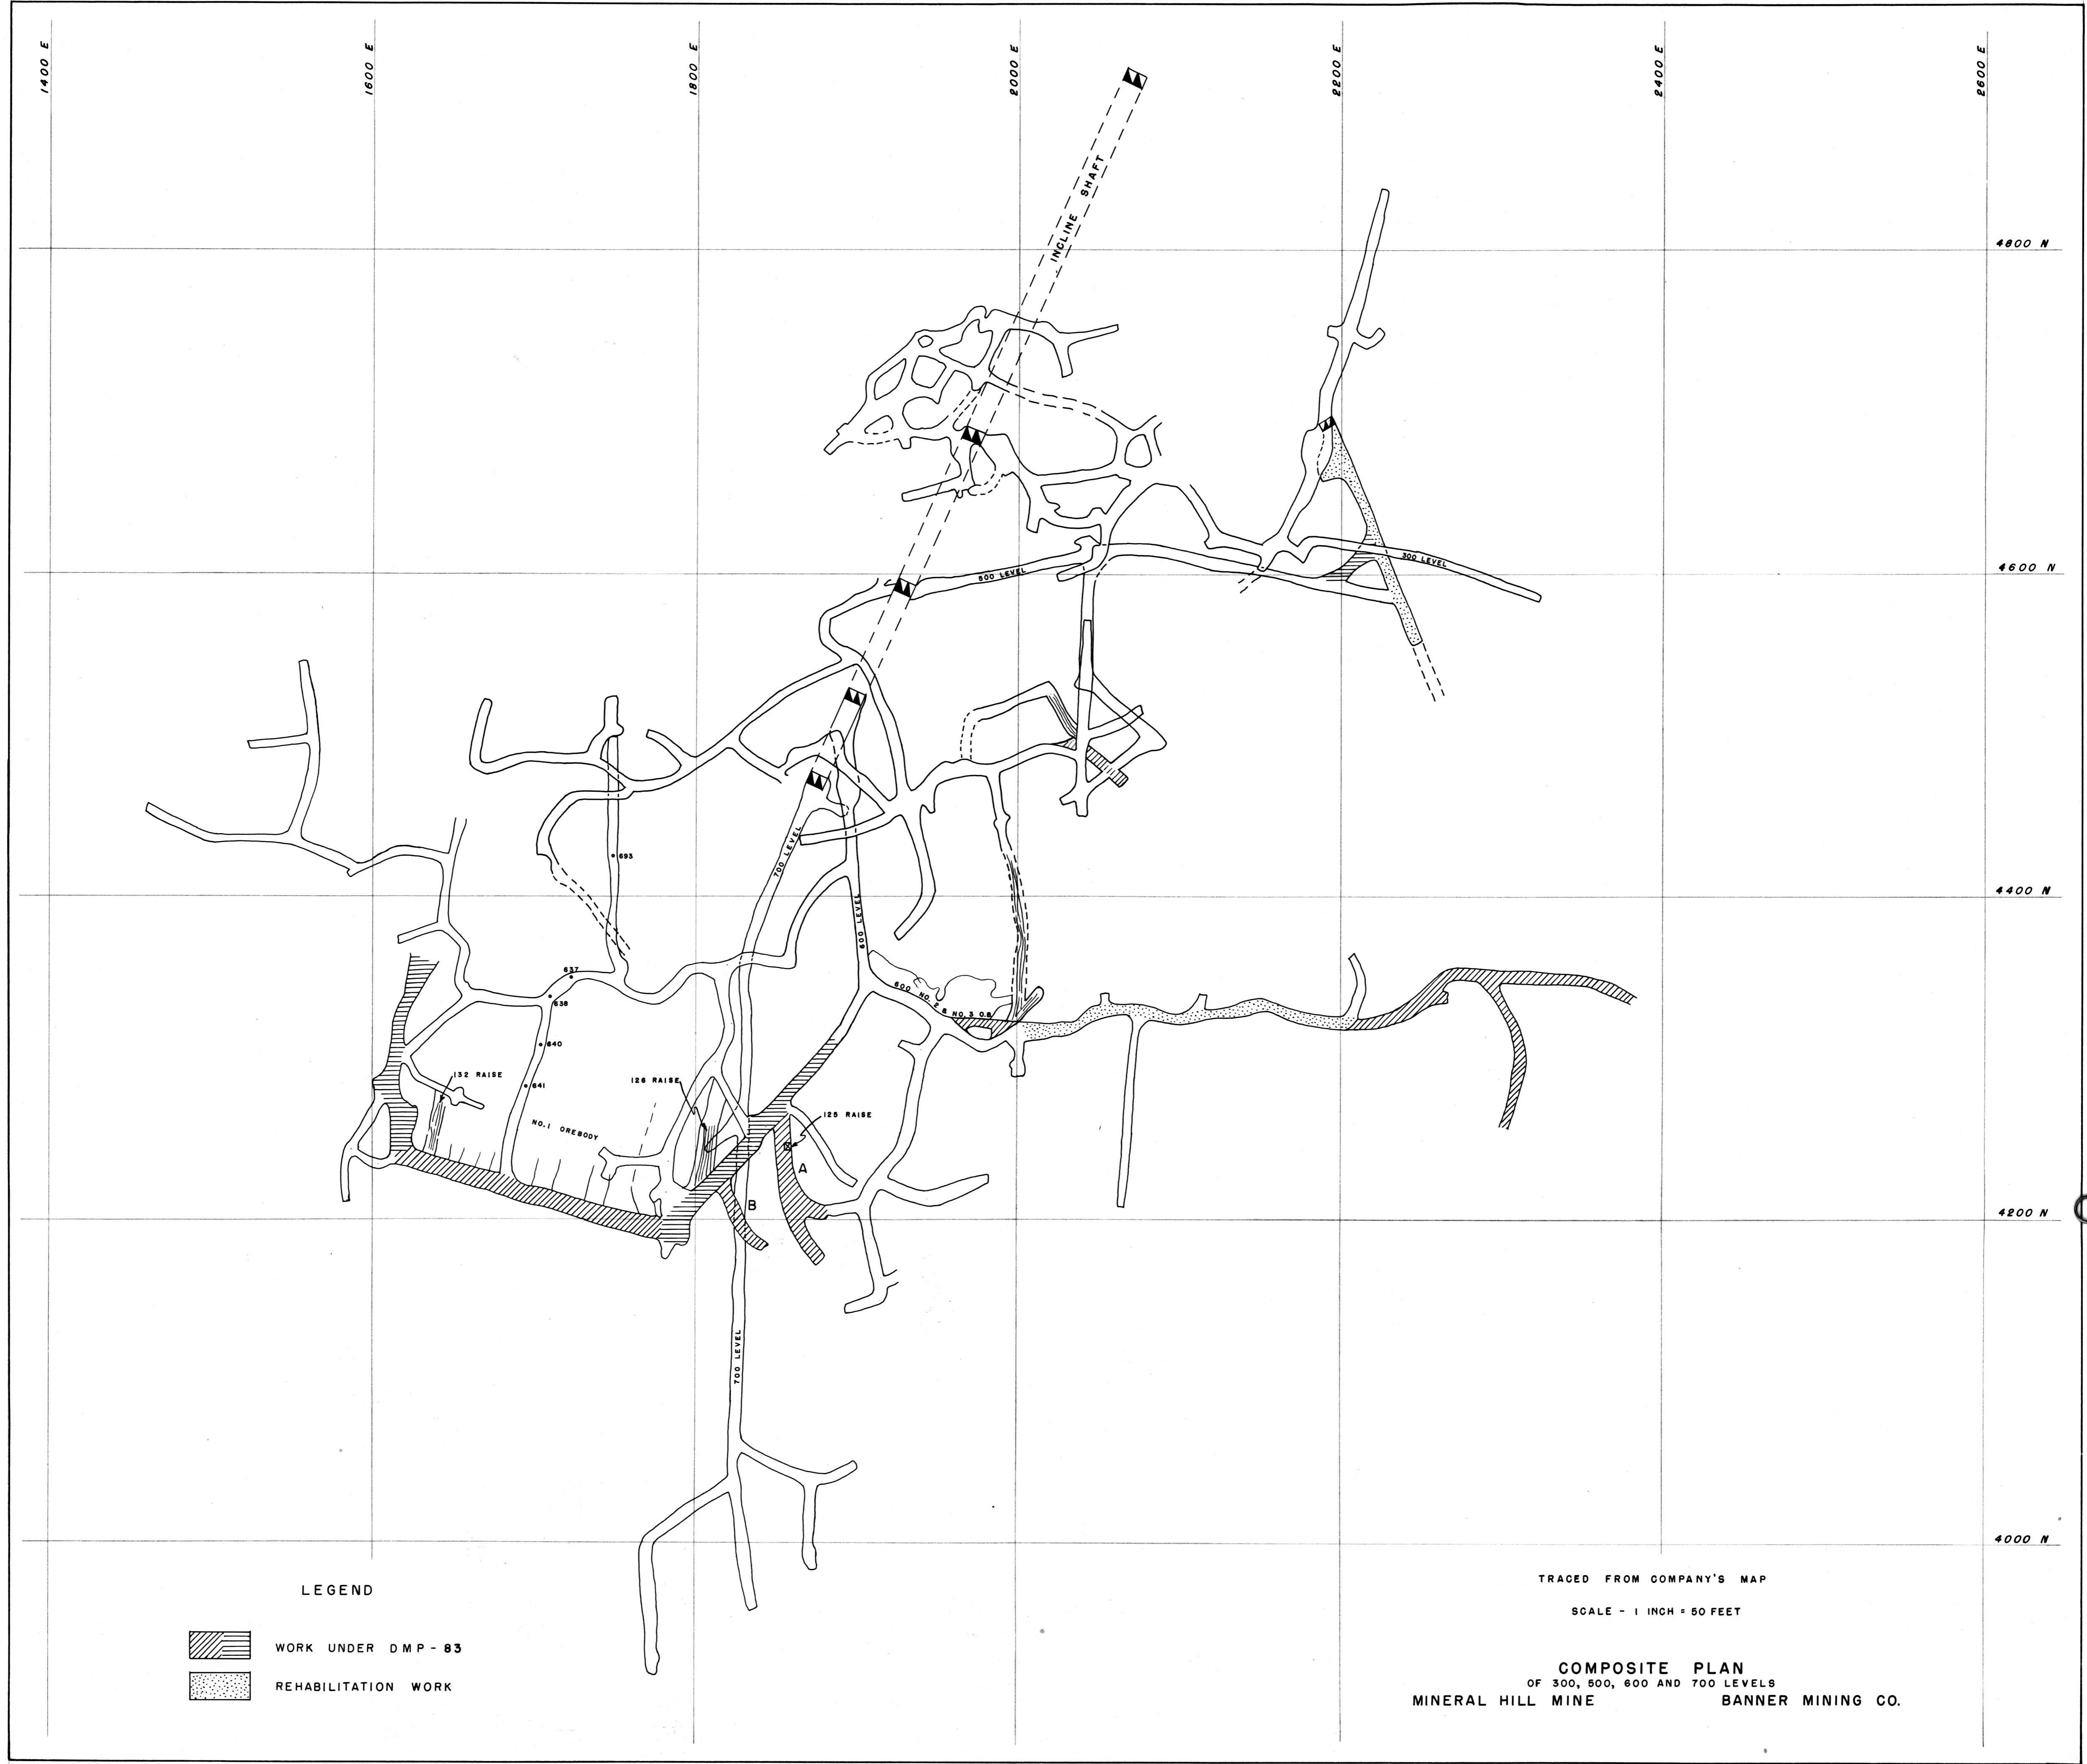
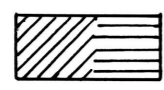


Min Hill

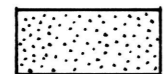

LEGEND

-  WORK UNDER DMP-83
-  REHABILITATION WORK

TRACED FROM COMPANY'S MAP
SCALE - 1 INCH = 50 FEET

COMPOSITE PLAN
OF 300, 500, 600 AND 700 LEVELS
MINERAL HILL MINE BANNER MINING CO.

(DUR 7)