

U.S. BUREAU OF MINES



2800-W

1400-W

0'E 0-W

1400-E

2800-E

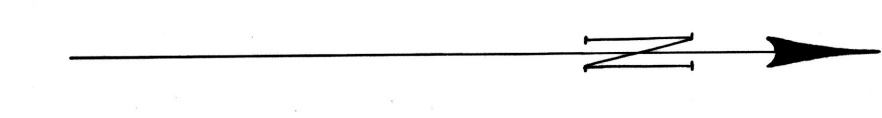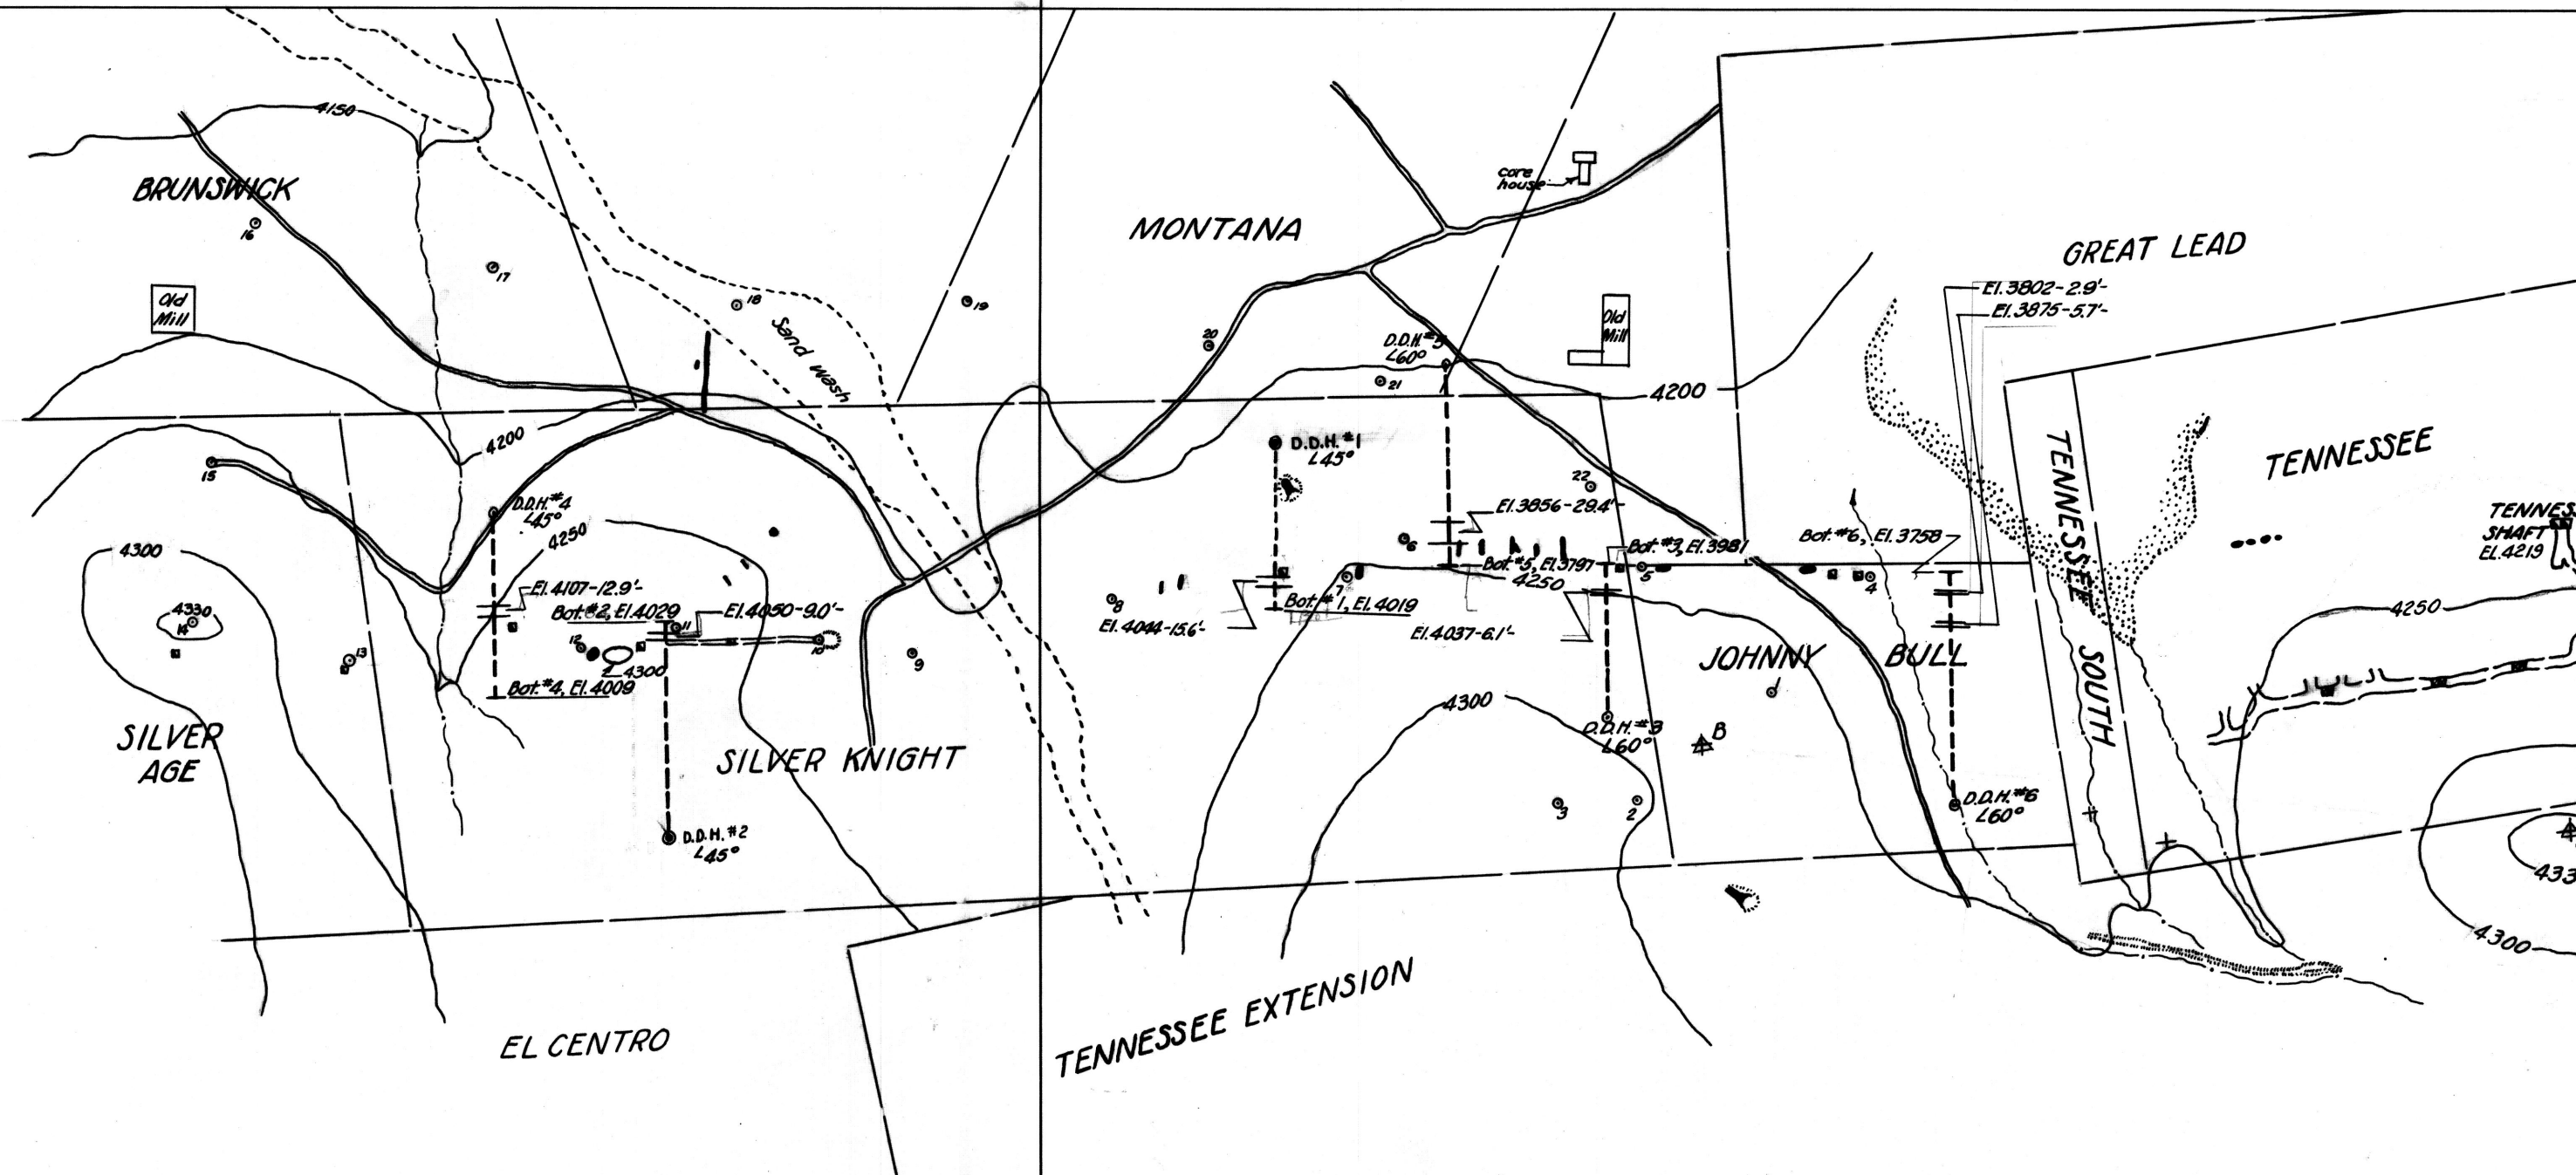

REVISED	BY
3-6-43	CMW
3-2-43	CMW
11-22-43	CMW

- LEGEND**
- Shaft
 - Underground workings
 - Pit & trenches
 - Open cuts
 - Road
 - Tailings
 - Streams
 - Claim lines
 - ✱ Triangulation point
 - Transit sta.
 - Claim post

Notes:
 For further details see sheets B-2 & C-2.
 All widths designated are true widths.

D

C

B

A

4900-S

3000-S

100-S

0-N 0-S

800-N