



SECTION ALONG EAST SIDE OF TUNNEL

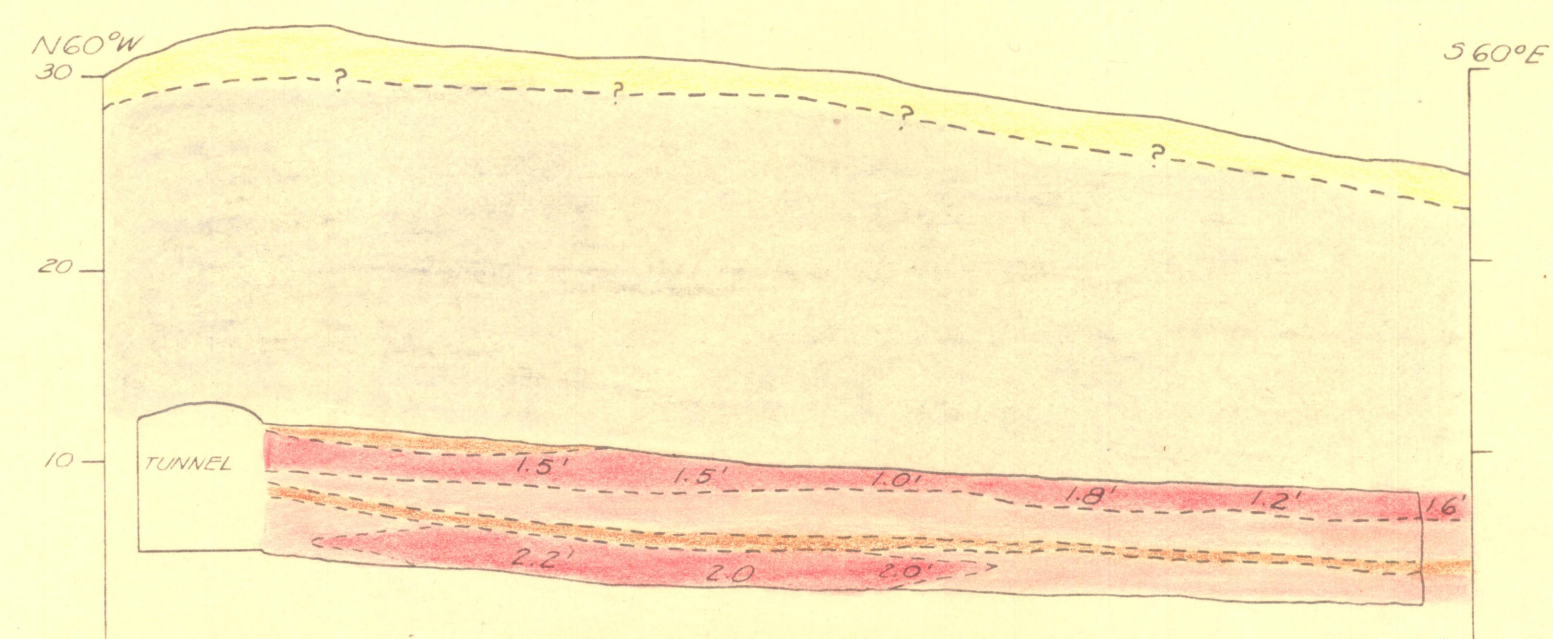



SECTION ALONG NORTH SIDE OF CROSSCUT No. 1

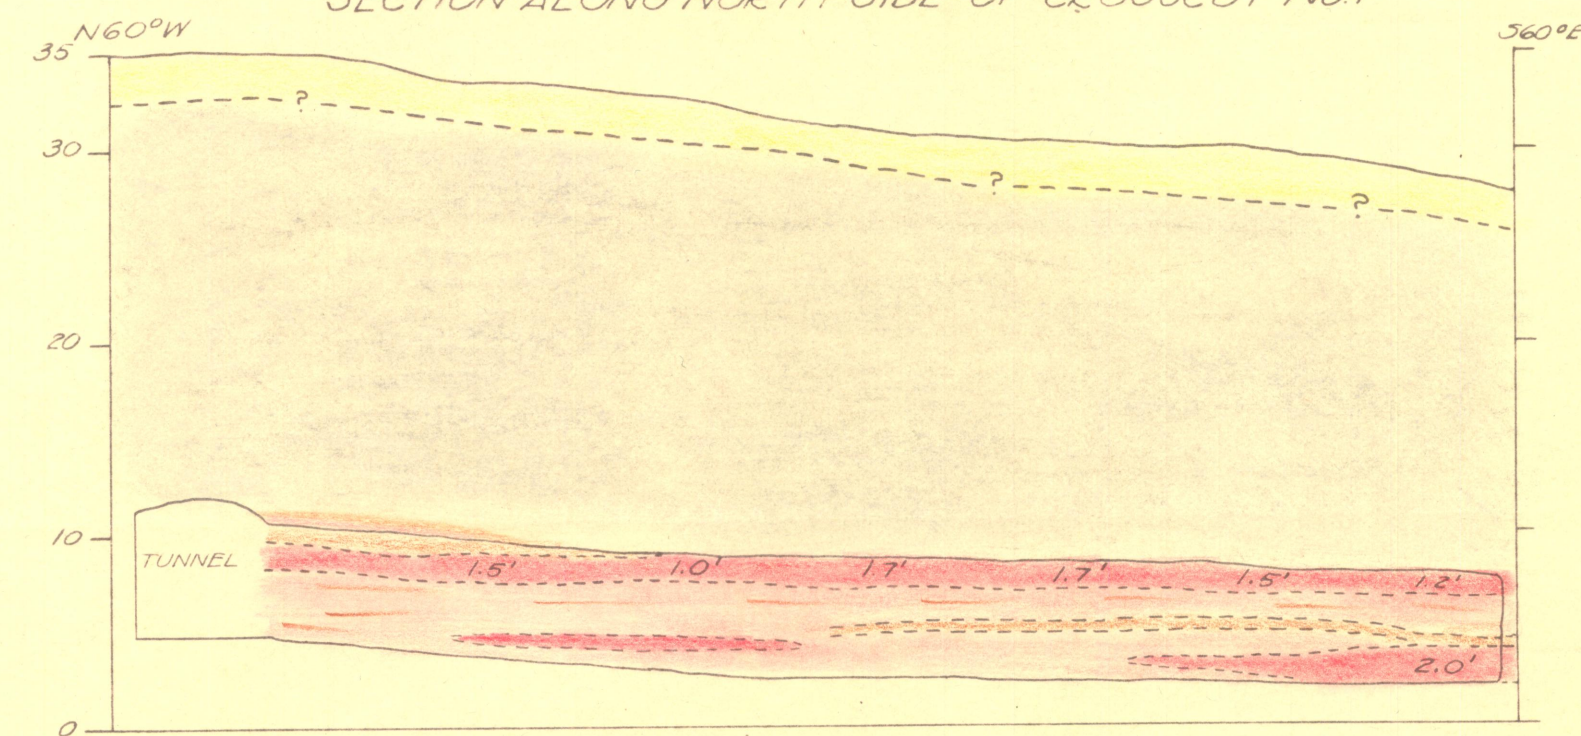

SECTION ALONG SOUTH SIDE OF CROSSCUT No. 2

LEGEND

- COAL
 - DIRTY COAL
 - GRAY BONE
 - SANDSTONE
 - ALLUVIUM
- 1.8' - MEASURED THICKNESS

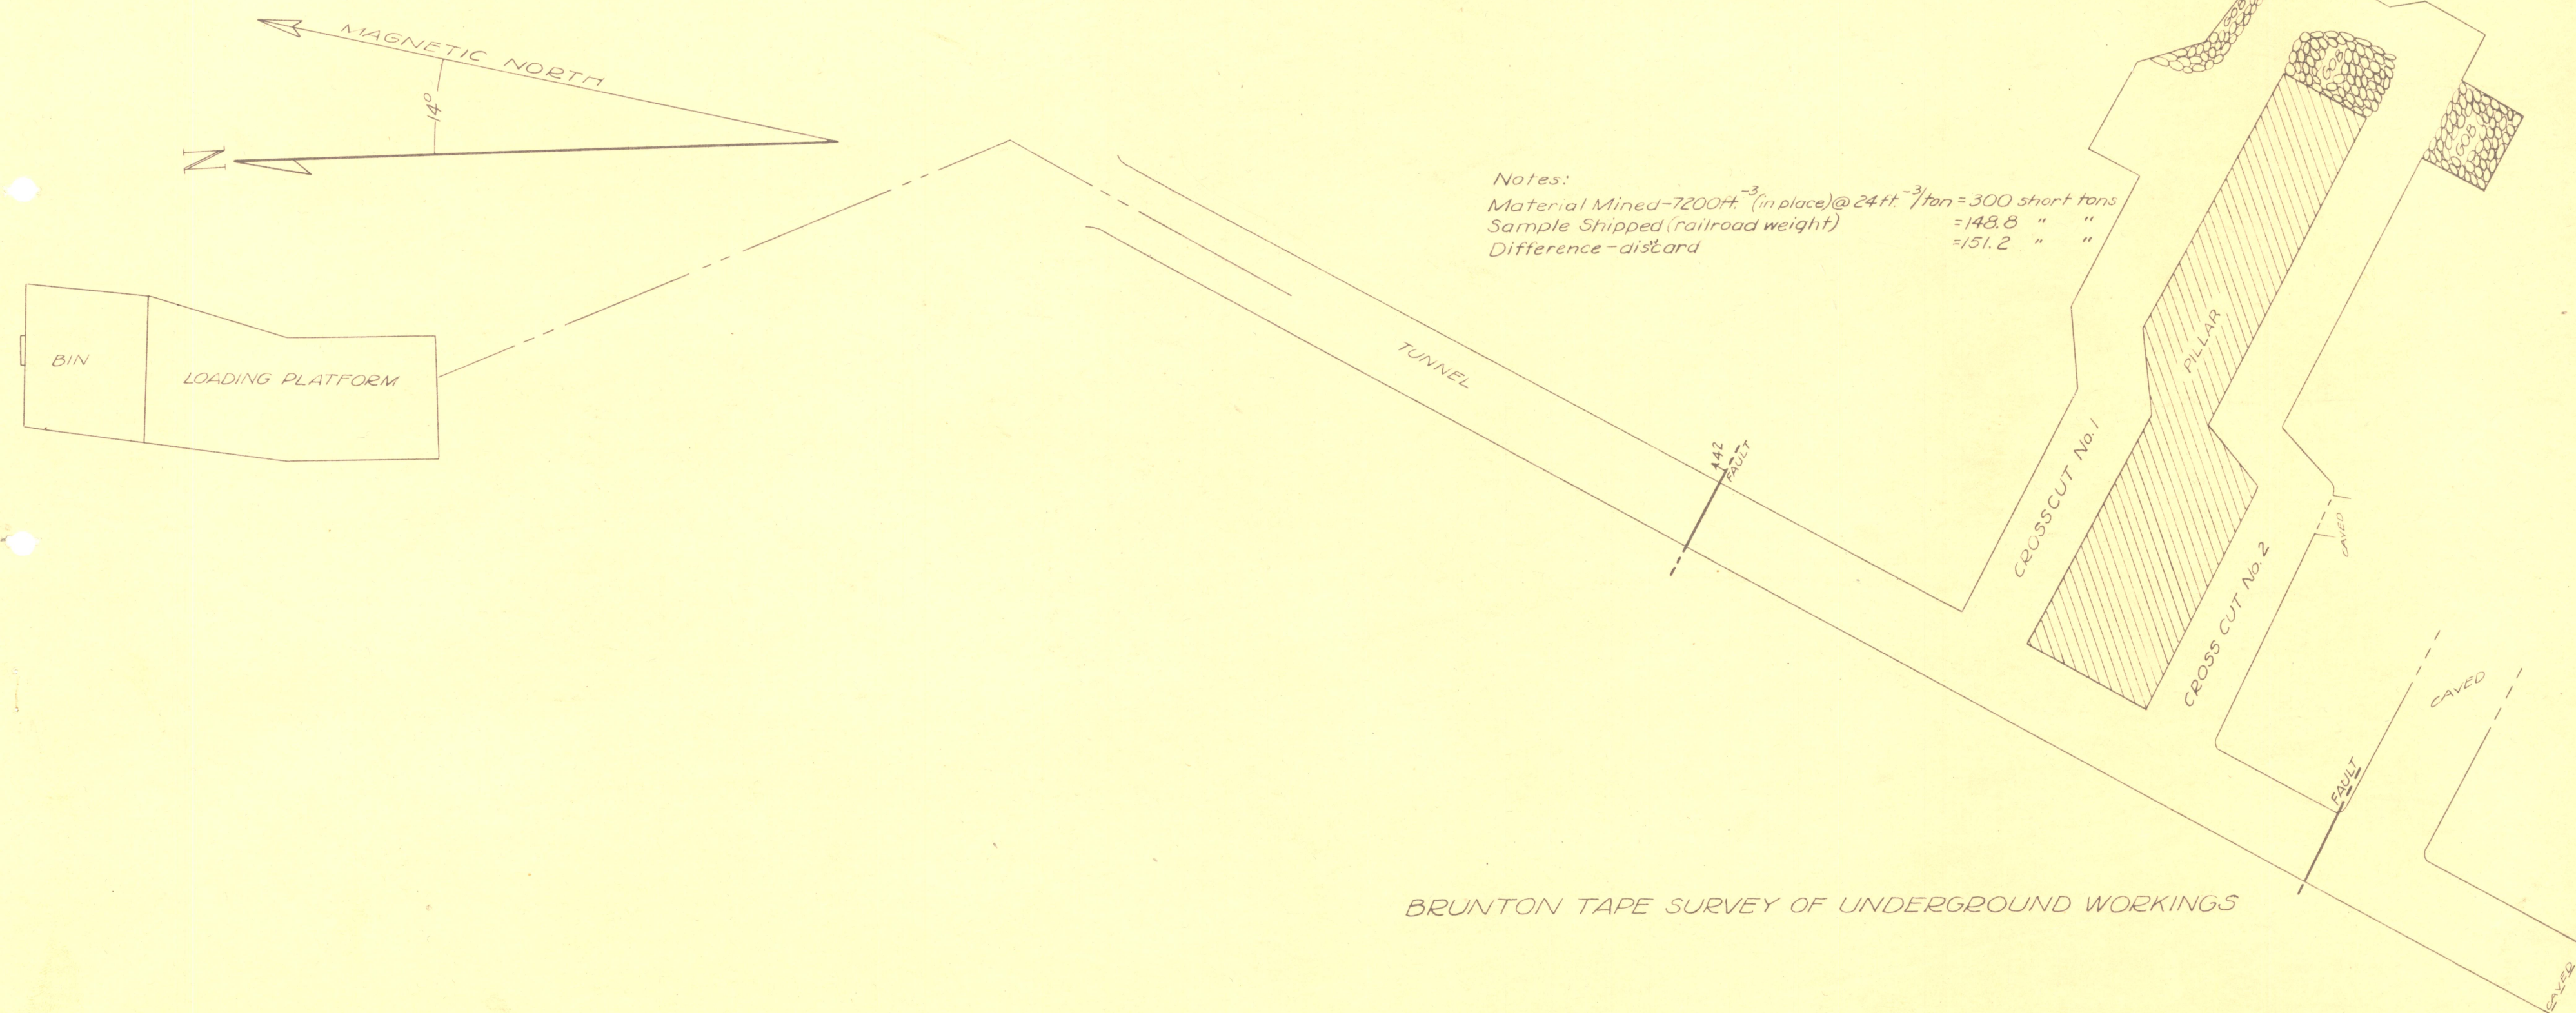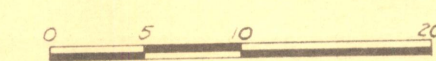

Notes:
 Material Mined - 7200 ft³ (in place) @ 24 ft³/ton = 300 short tons
 Sample Shipped (railroad weight) = 148.8 " "
 Difference - discard = 51.2 " "

BRUNTON TAPE SURVEY OF UNDERGROUND WORKINGS