

For 1/2 Reduction

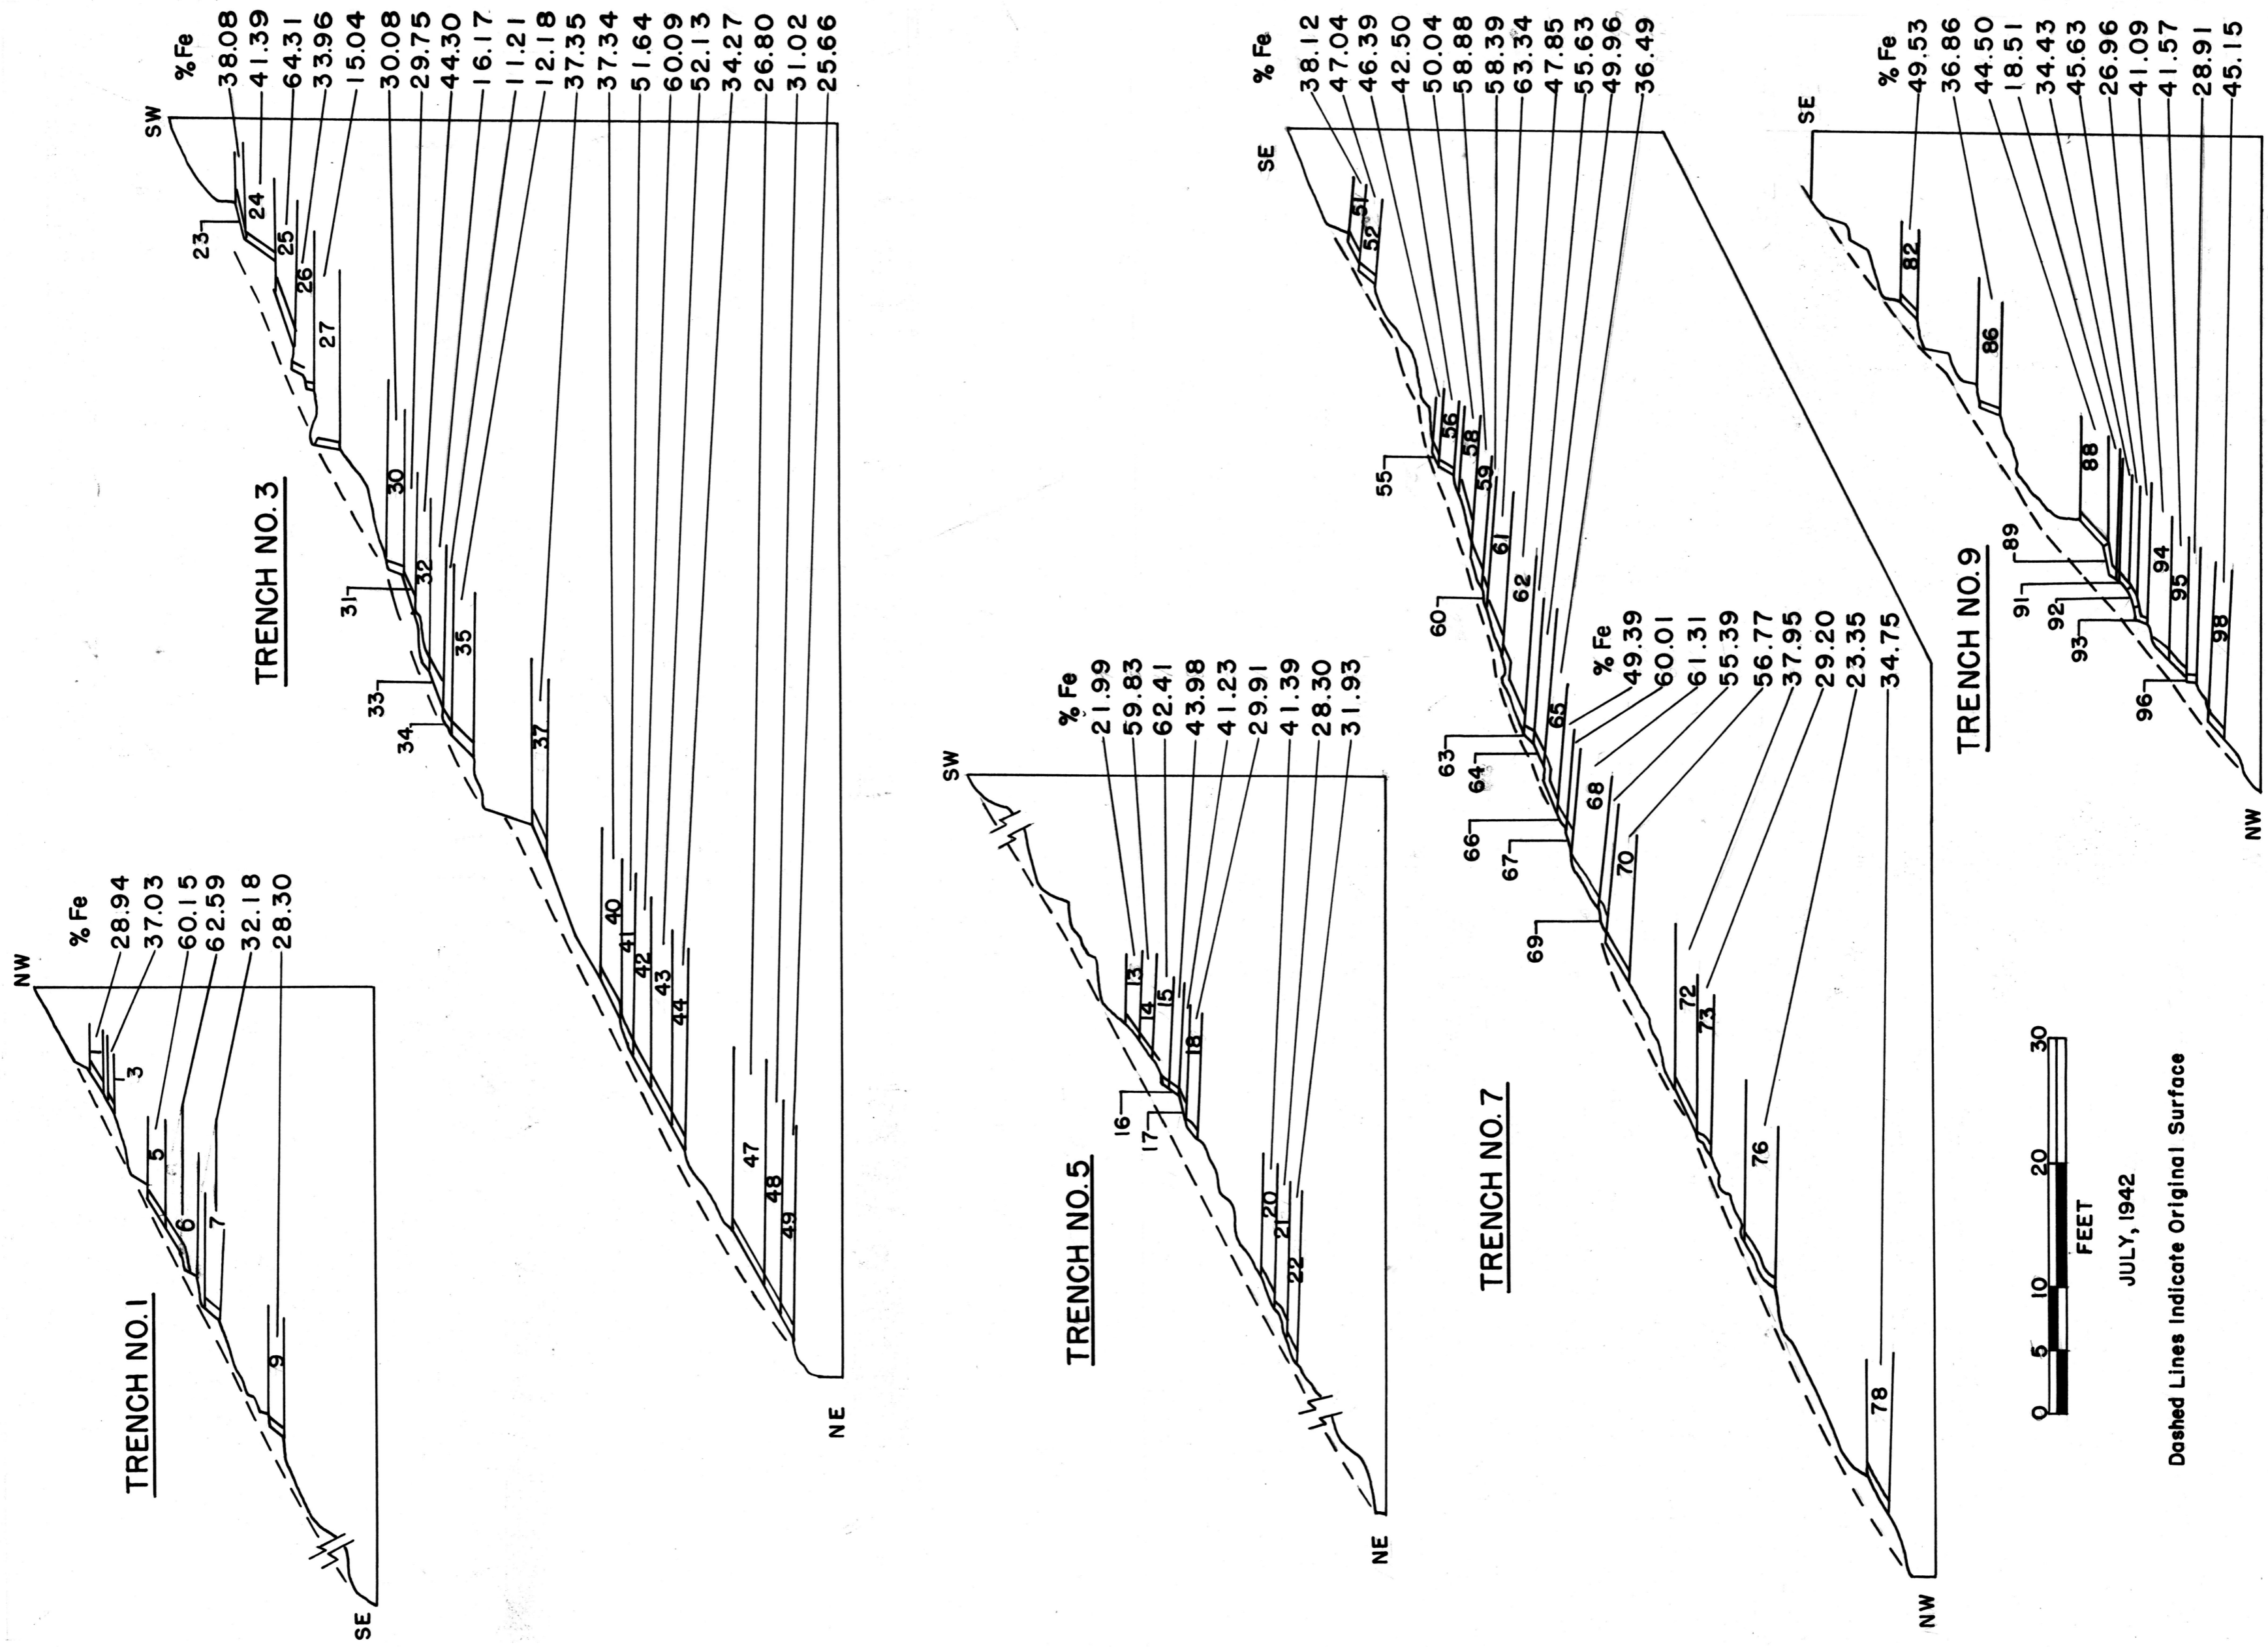


FIG. 15 - LONGITUDINAL SECTIONS, CHEDISKI TRENCHES 1, 3, 5, 7 & 9, APACHE PROJ. 904, NAVAJO COUNTY, ARIZONA

TRIM LINE

Reduce to 8 inches