


FOOTAGE	%	
FROM	TO	
768	770	13.7
770	775	18.3
775	780	20.4
780	785	14.6
785	790	12.22
790	795	8.75
795	800	2.2
800	805	3.1
805	810	3.6
810	815	2.9
815	820	2.0
820	825	2.0
825	835	6.3
835	840	6.3
840	845	4.0

FOOTAGE	%	
FROM	TO	
760	765	4.34
765	770	2.0
770	775	7.8
775	780	2.2
780	785	2.0
785	790	2.4
790	795	3.8
795	800	2.2
800	825	L.G.
825	830	3.5
830	835	2.0
835	840	4.0

FOOTAGE	%	
FROM	TO	
736	740	7.2
740	745	9.82
745	750	14.4
750	755	8.7
755	760	2.6
760	765	26.5
765	770	1.4
770	775	2.8
775	825	L.G.

FOOTAGE	%	
FROM	TO	
170	175	45.3
175	180	42.9
180	185	40.7
185	190	1.9
190	195	2.5
195	200	3.0
200	205	3.6
205	210	2.4
210	215	1.9
215	220	2.2
220	225	2.2
225	230	2.4
230	235	1.5
235	240	1.0

SECTION G-G

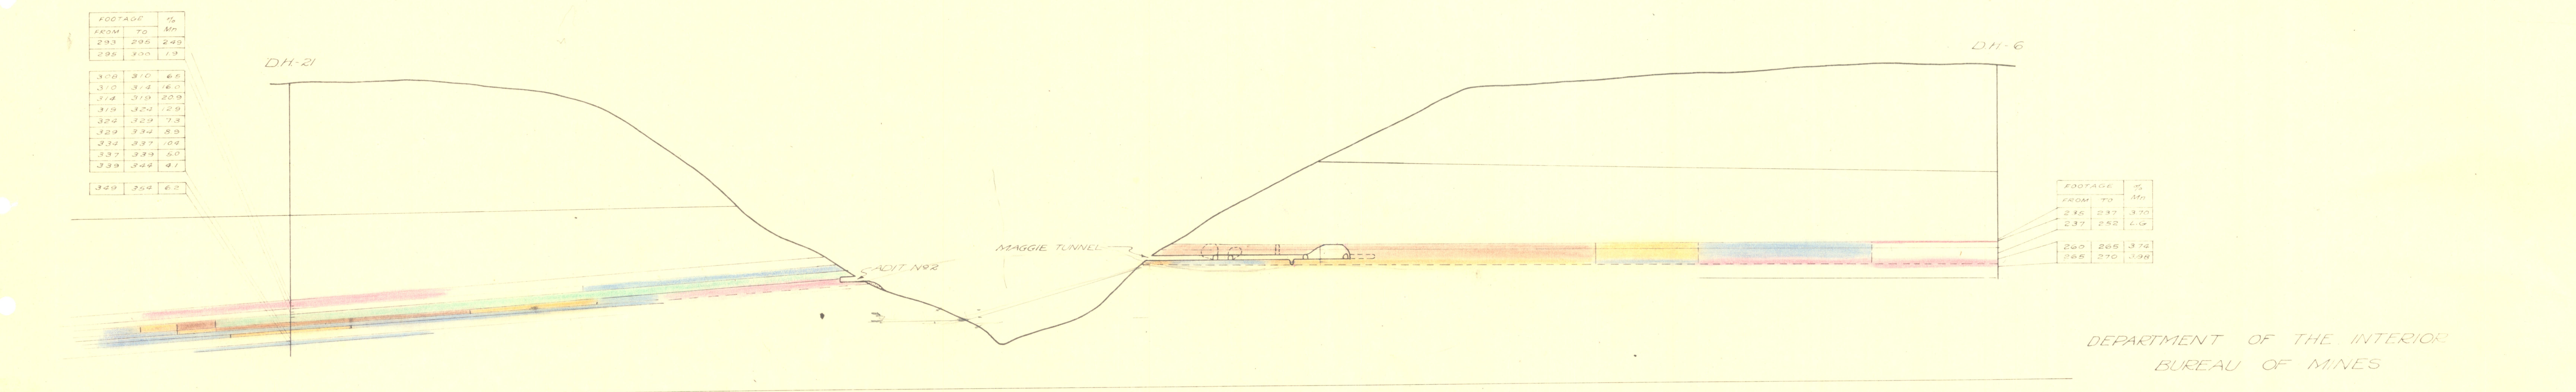

FOOTAGE	%	
FROM	TO	
220	225	4.9
225	230	24.9
230	235	1.9
320	325	6.6
325	330	16.7
330	335	20.9
335	340	12.9
340	345	7.3
345	350	8.9
350	355	12.9
355	360	5.2
360	365	9.1
365	370	6.2

FOOTAGE	%	
FROM	TO	
245	247	3.70
247	250	4.0
260	265	3.72
265	270	3.98

SECTION H-H

DEPARTMENT OF THE INTERIOR
BUREAU OF MINES

ARTILLERY PEAK MANGANESE DEPOSITS
MOHAVE COUNTY, ARIZONA
PROJECT 303

VERTICAL CROSS SECTIONS

LEGEND

 OVER 20% Mn	 8-10% Mn
 18-20% Mn	 5-8% Mn
 10-15% Mn	 1.5-5% Mn

NOTE: % Mn = ADJUSTED AVERAGE MANGANESE ASSAYS
L.G. = LOW GRADE MATERIAL
--- TUFF BED

SCALE: 1" = 100'
CHECKED BY: [Signature]
DATE: 6-23-41
TRACED BY: C.E.W.
ENGINEER: B.S. SAMPSON
APPROVED BY: [Signature]