
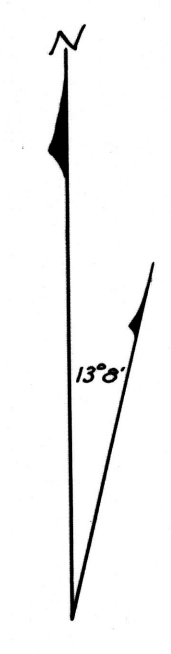
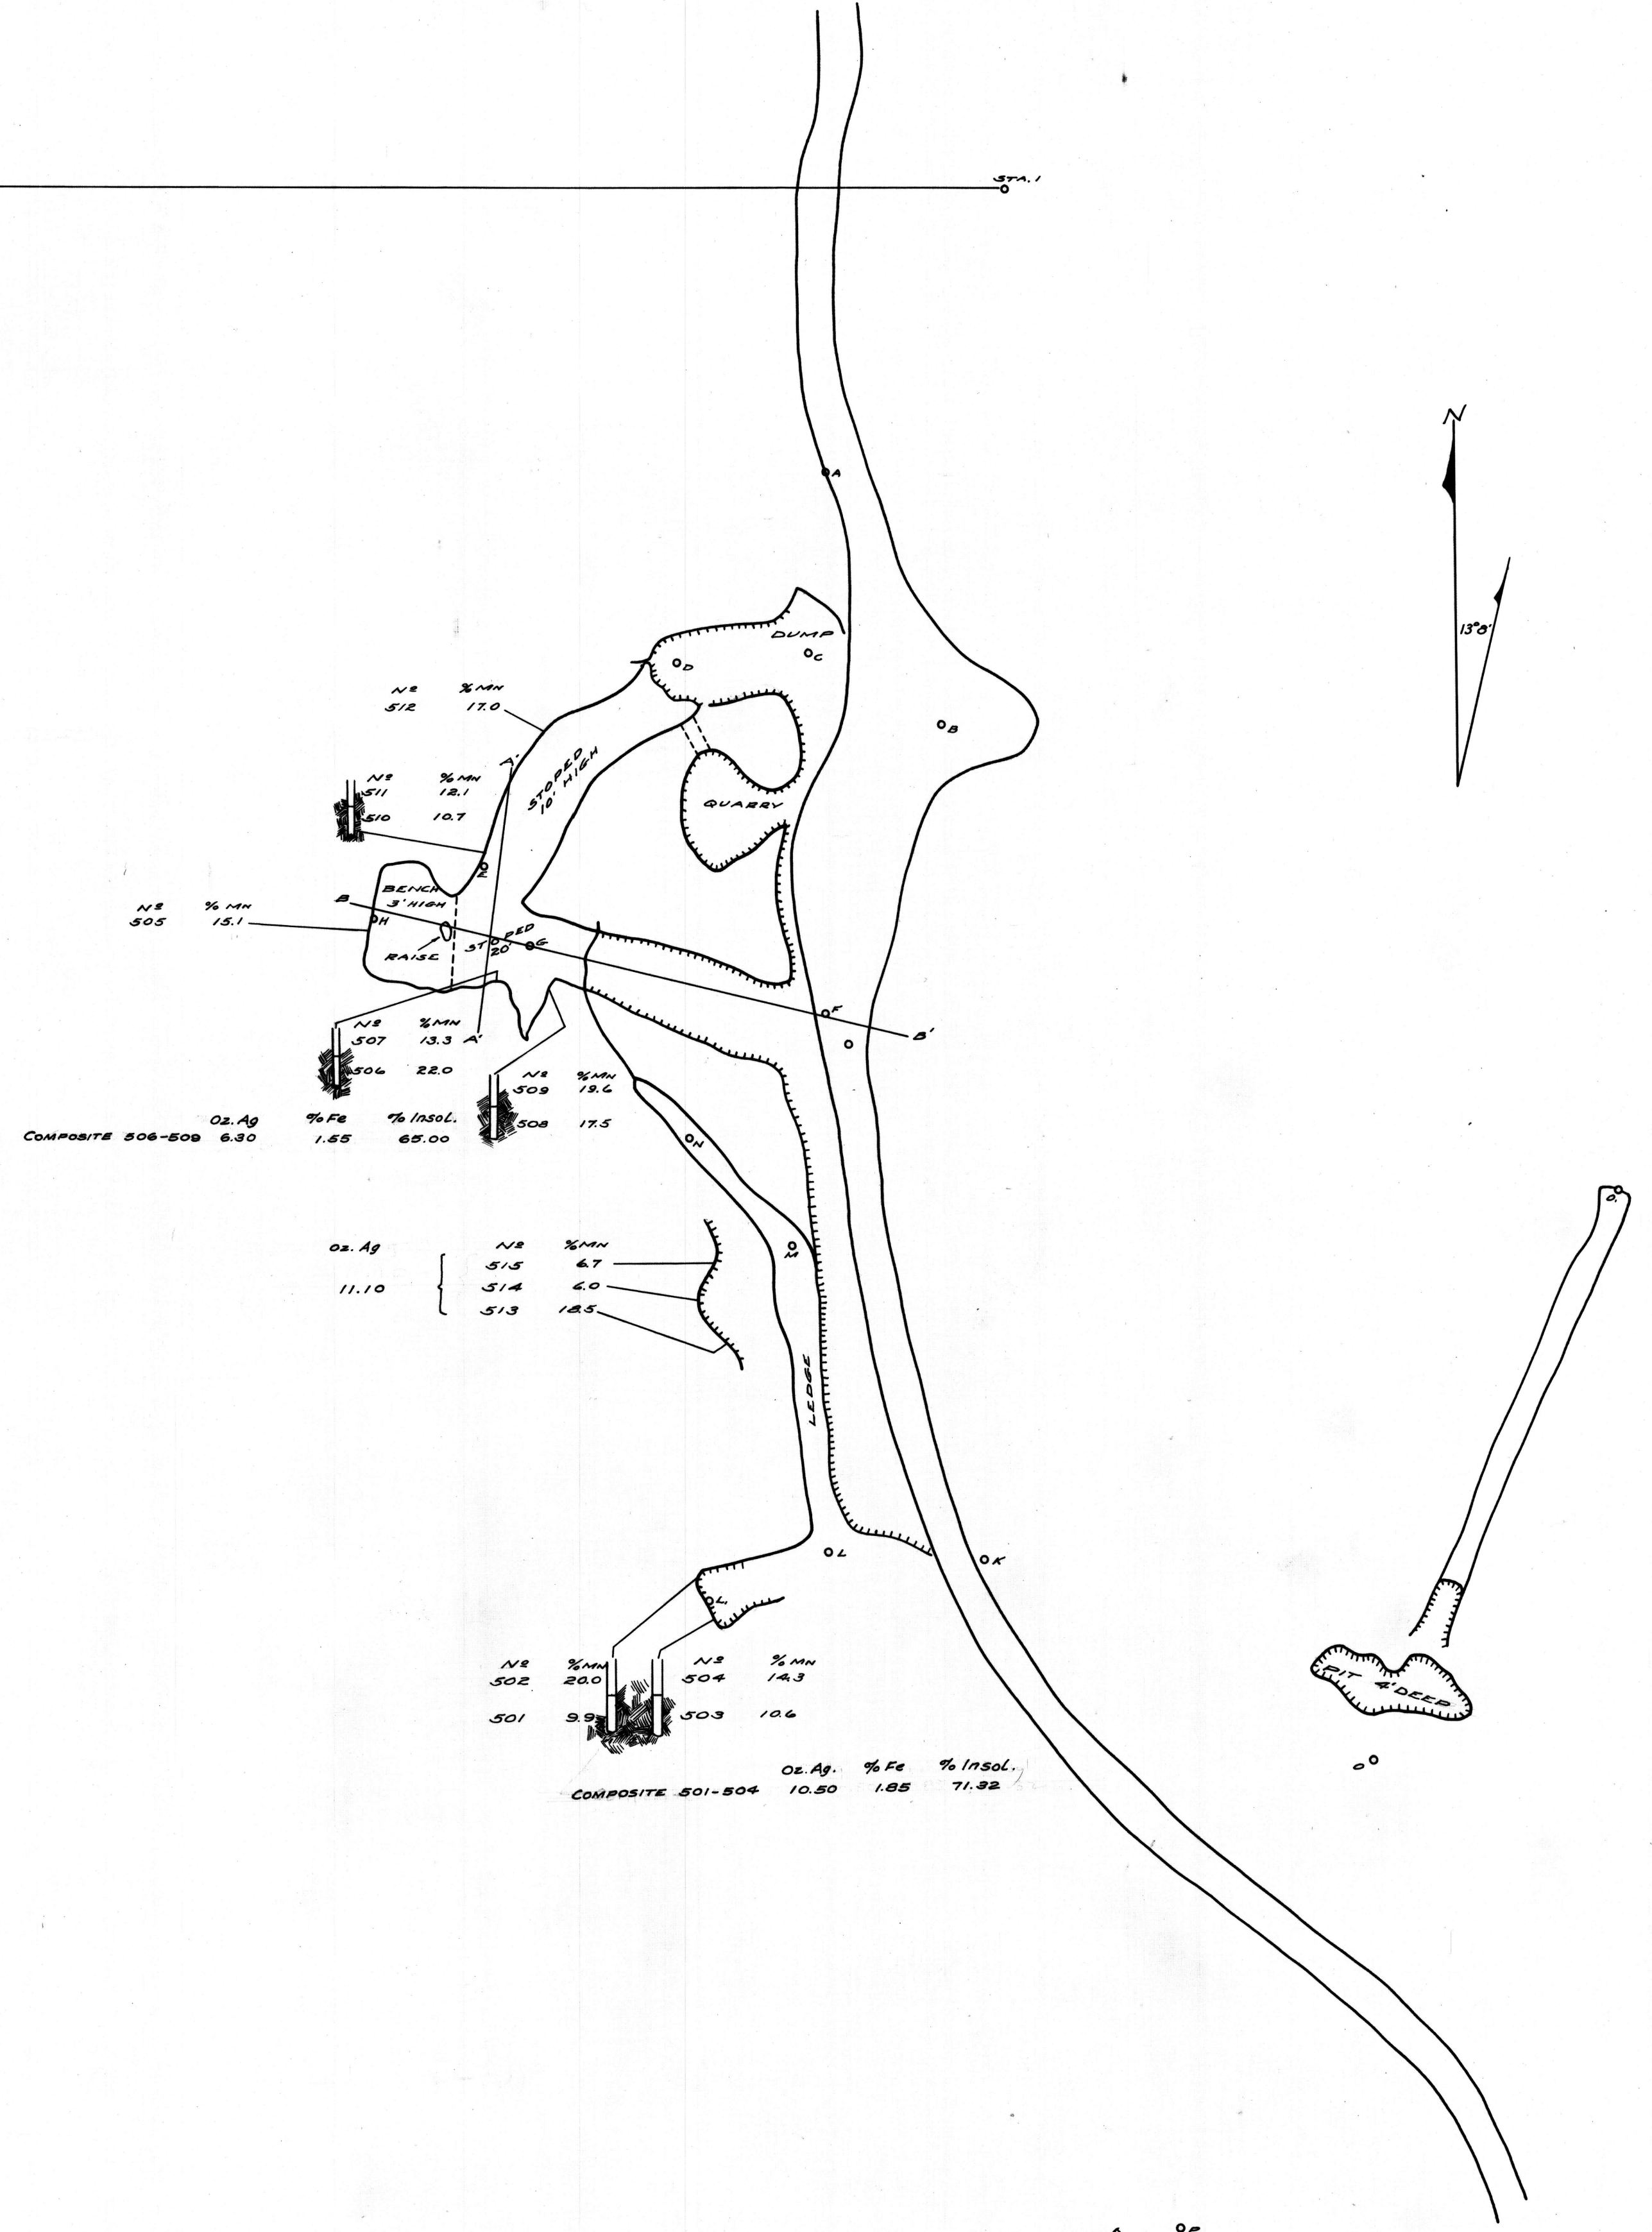
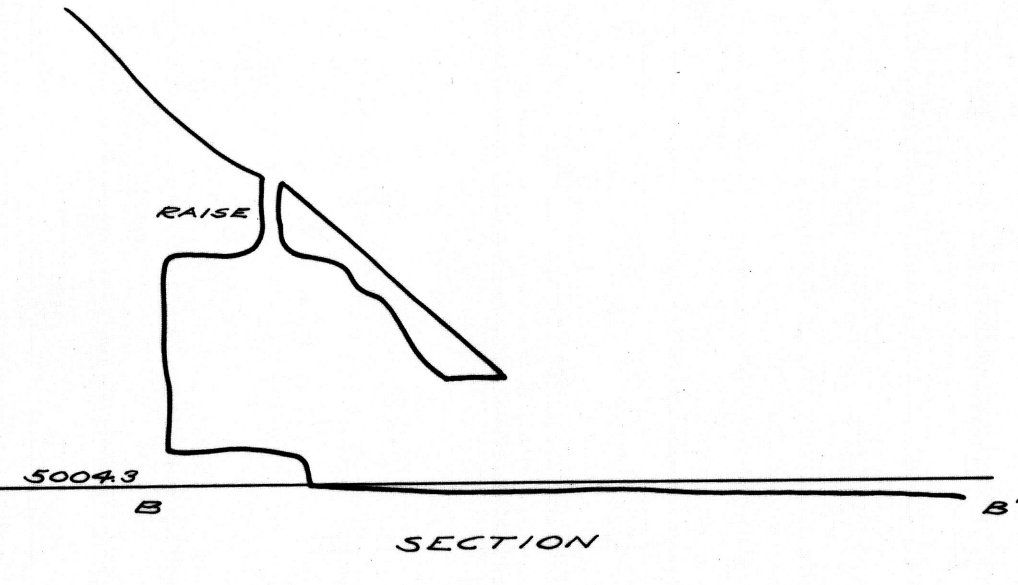


5004.3 5004.3 5004.3

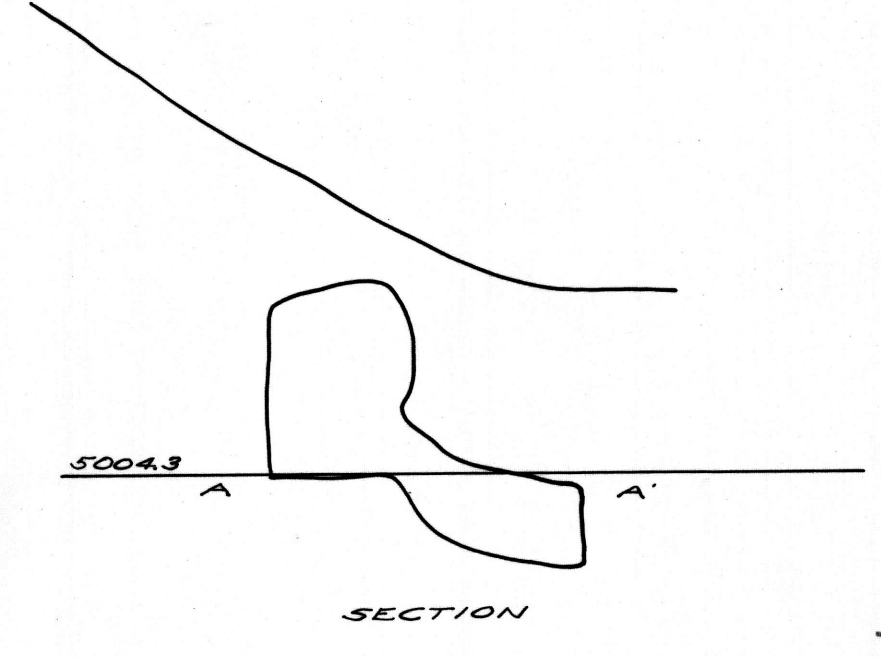

DEPARTMENT OF THE INTERIOR  
BUREAU OF MINES  
**SALVADOR MINE**  
MARSHAW, ARIZONA  
PROJECT 326

SCALE: 1" = 20'  
DATE: MAY 22, 1941  
TRACED BY: CMB

PREPARED BY: J. E. MALONE  
CHECKED BY: KREWEK  
APPROVED BY: *[Signature]*