

8000E

8200E

Sect. N805

8800N

Sect. N695

Sect. N585


8600N

Sect. N475

8400N

Proj. Line N12°E

P.L. 157W

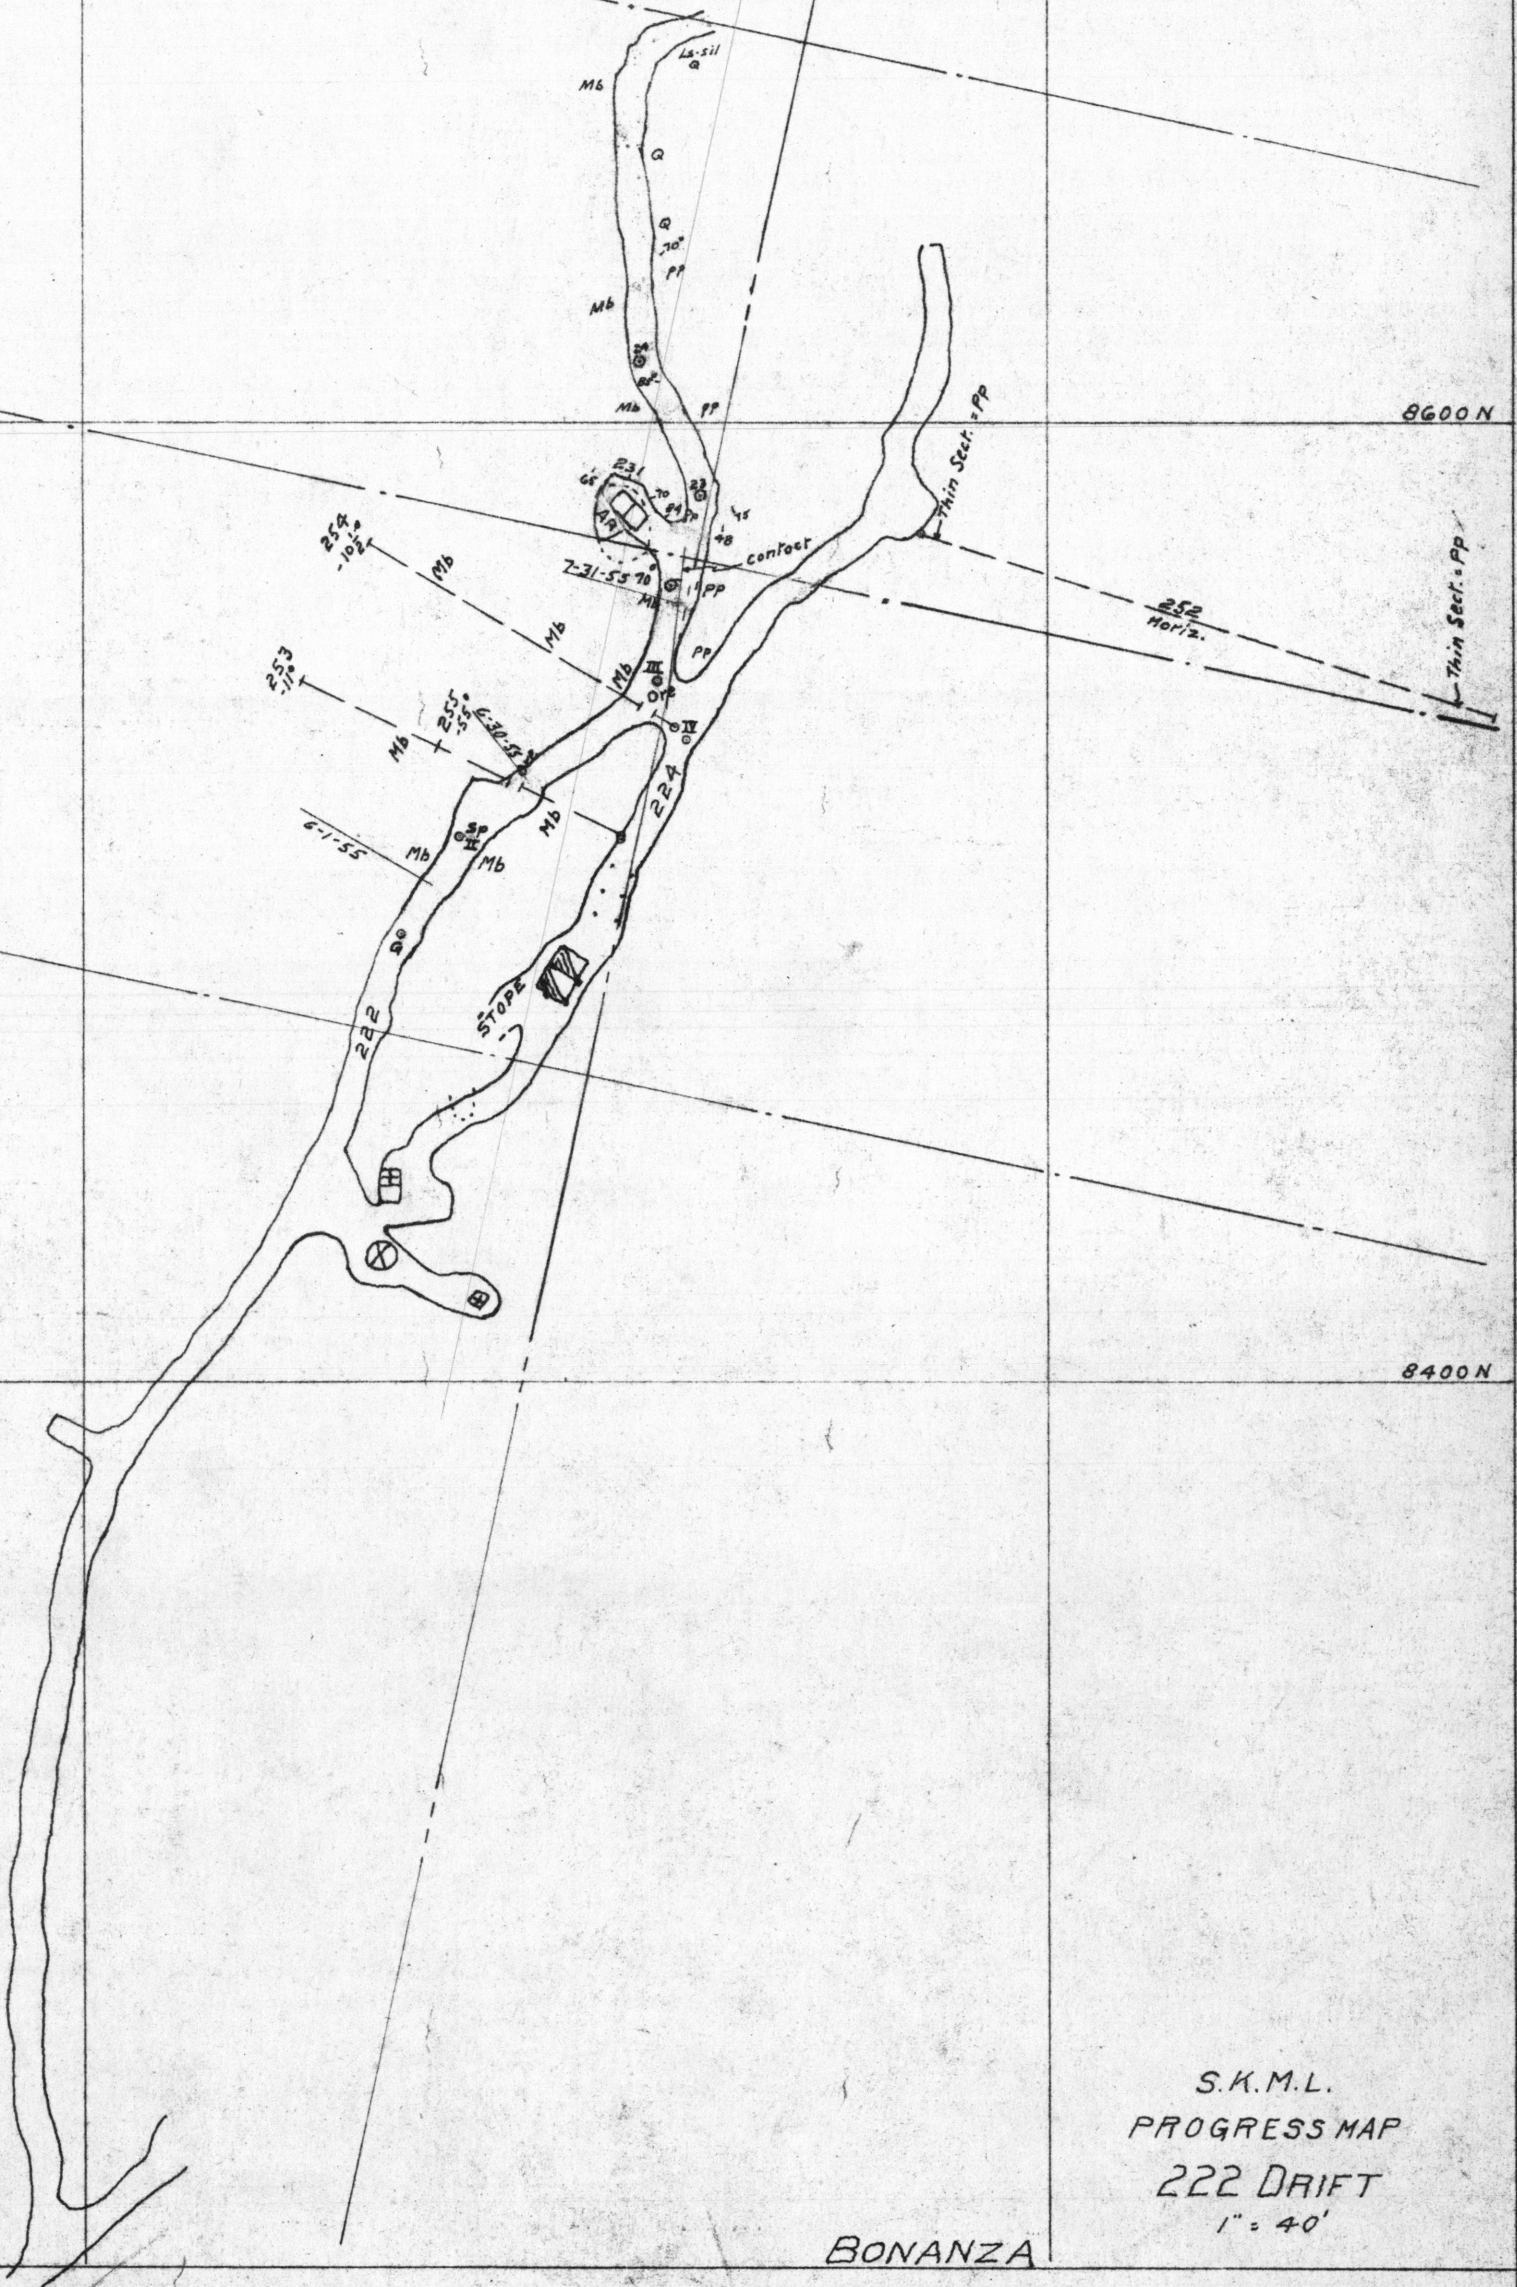

S.K.M.L.  
 PROGRESS MAP  
 222 DRIFT  
 1" = 40'

BONANZA