

8000E

8200E

Sect. N805

8800N

Sect. N695


Sect. N585

8600N

Sect. N475

8400N

Proj. Line N12°E

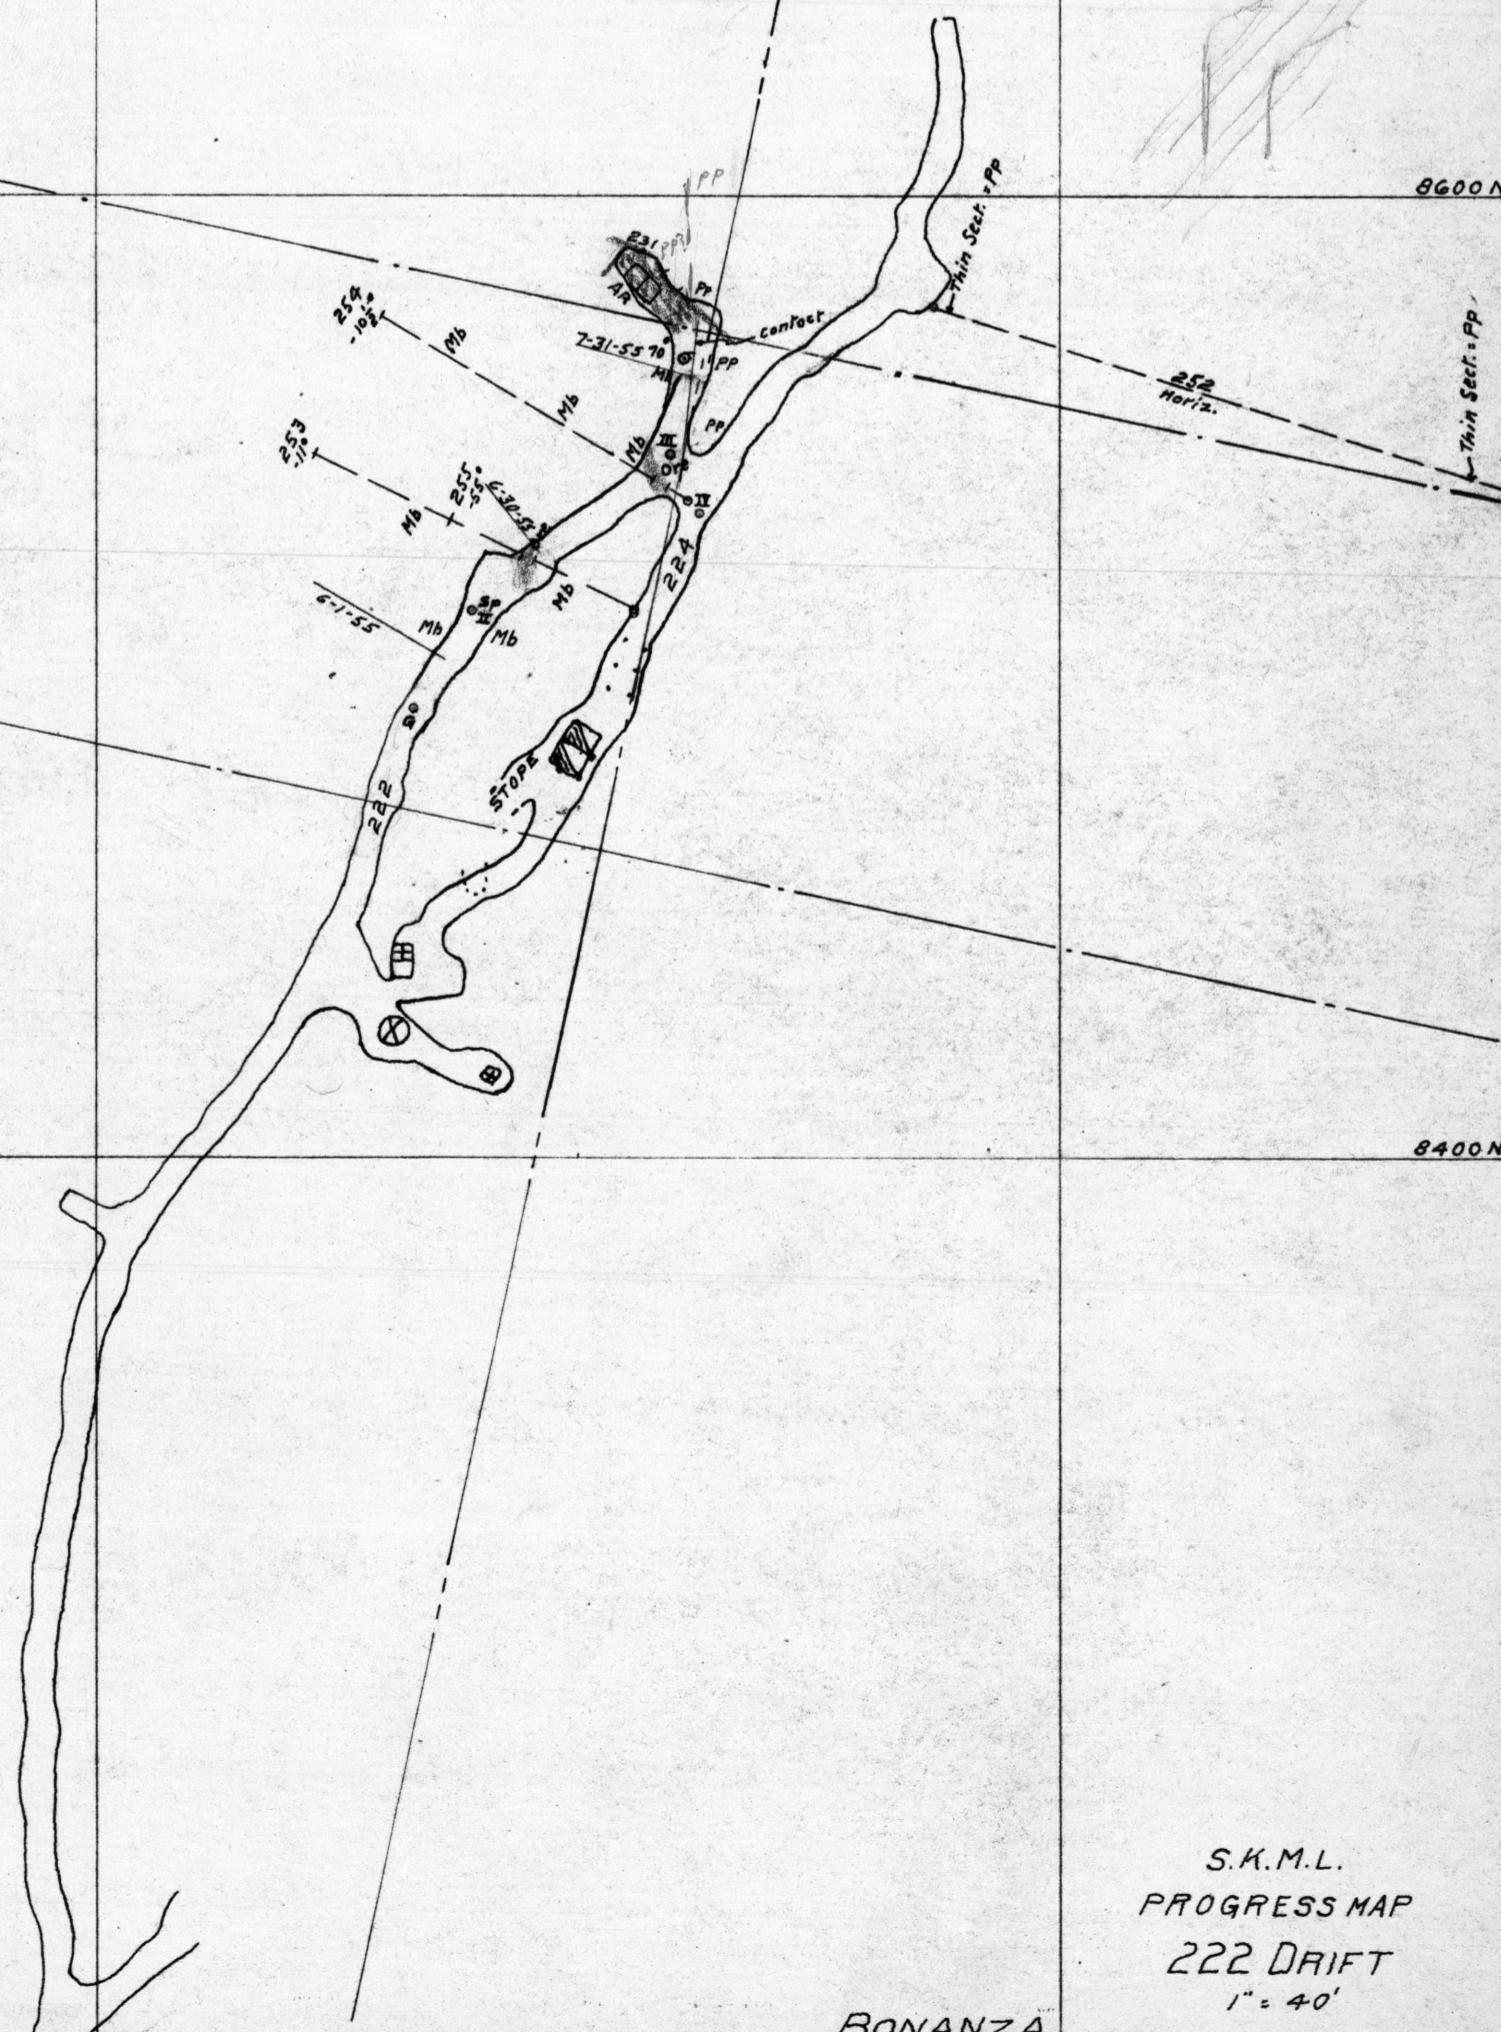

S.K.M.L.  
 PROGRESS MAP  
 222 DRIFT  
 1" = 40'

BONANZA