


VERTICAL SECTIONS
Scale 1"=50'

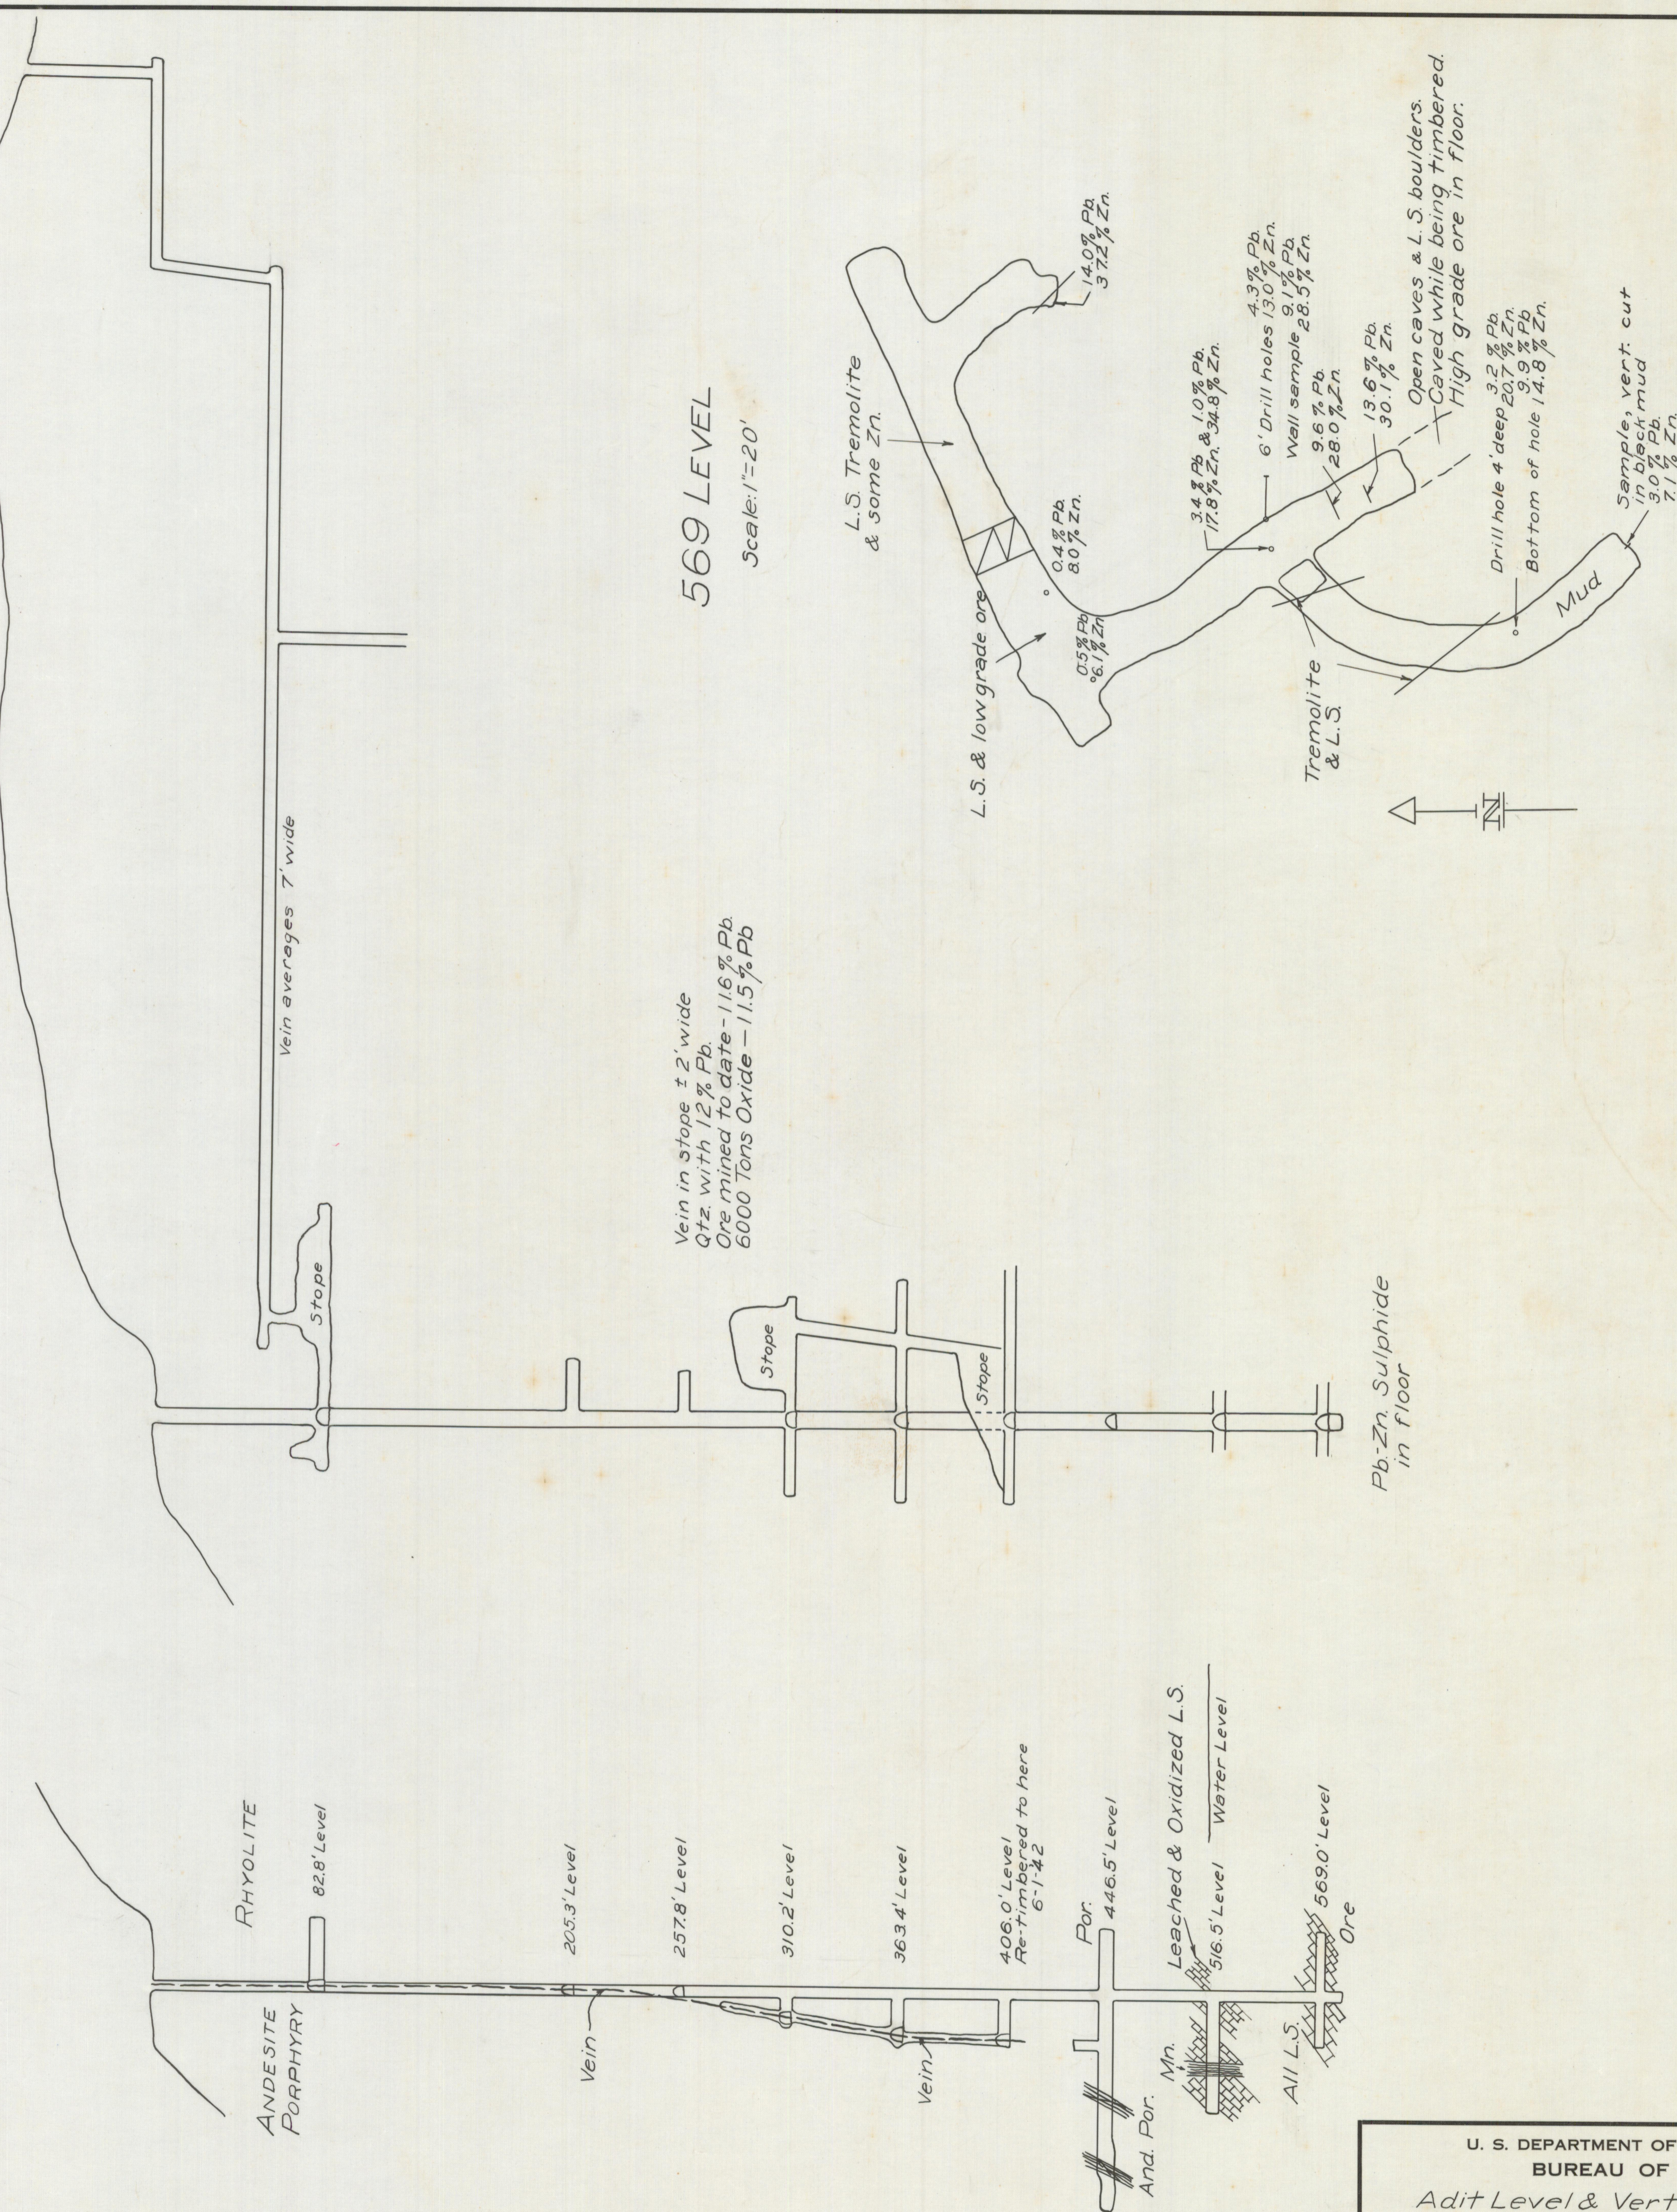

Note:
Traced from old map.

U. S. DEPARTMENT OF THE INTERIOR
BUREAU OF MINES
Adit Level & Vertical Sections
ARIZONA SHAFT
Athletic Mining & Smelting Co.,
Aravaipa Mining Dist, Graham Co., Ariz.
SCALE
As Noted

DRAWN BY	ENGINEER W.R. Storms
CHECKED BY	DATE June, 1942
APPROVED BY	REVISED MAP NO.