

MILL FLOW SHEET
KYLE ASBESTOS MINES

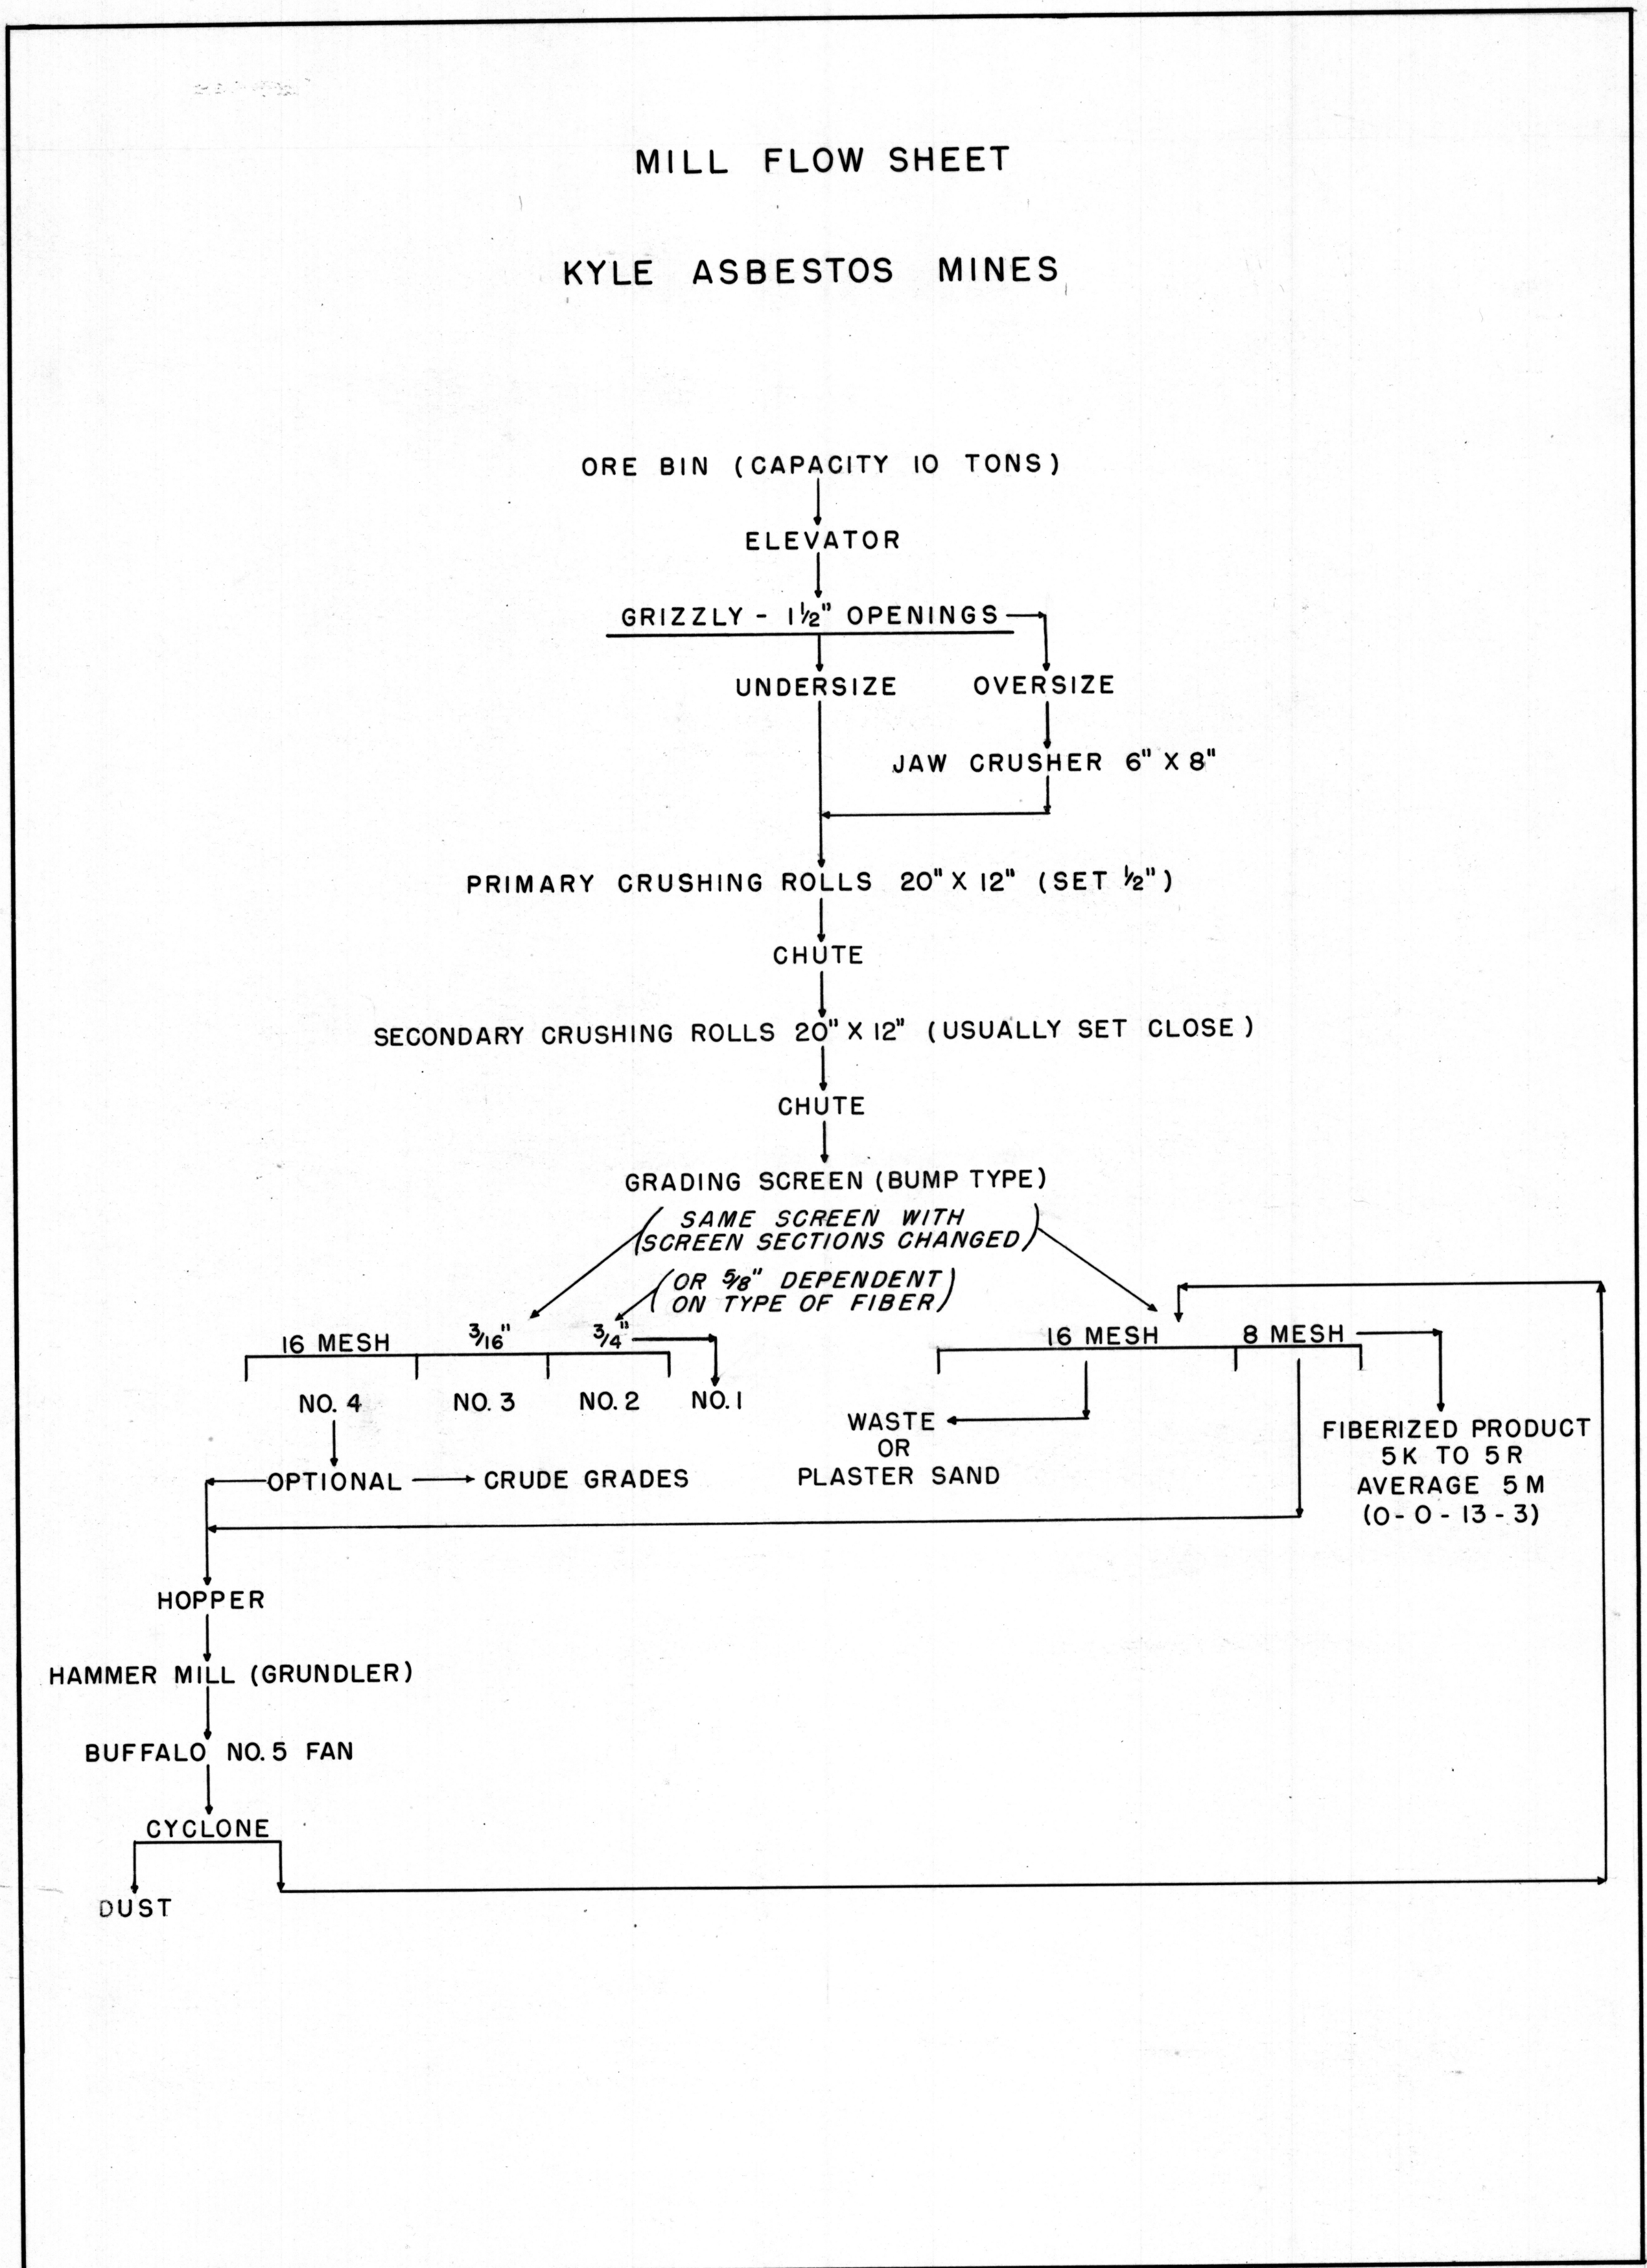


FIGURE 28. - MILL FLOW SHEET - KYLE ASBESTOS MINES OF ARIZONA

Reduce this
to this

REDUCE 1/2 SIZE