

MILL FLOW SHEET
METATE ASBESTOS CORPORATION

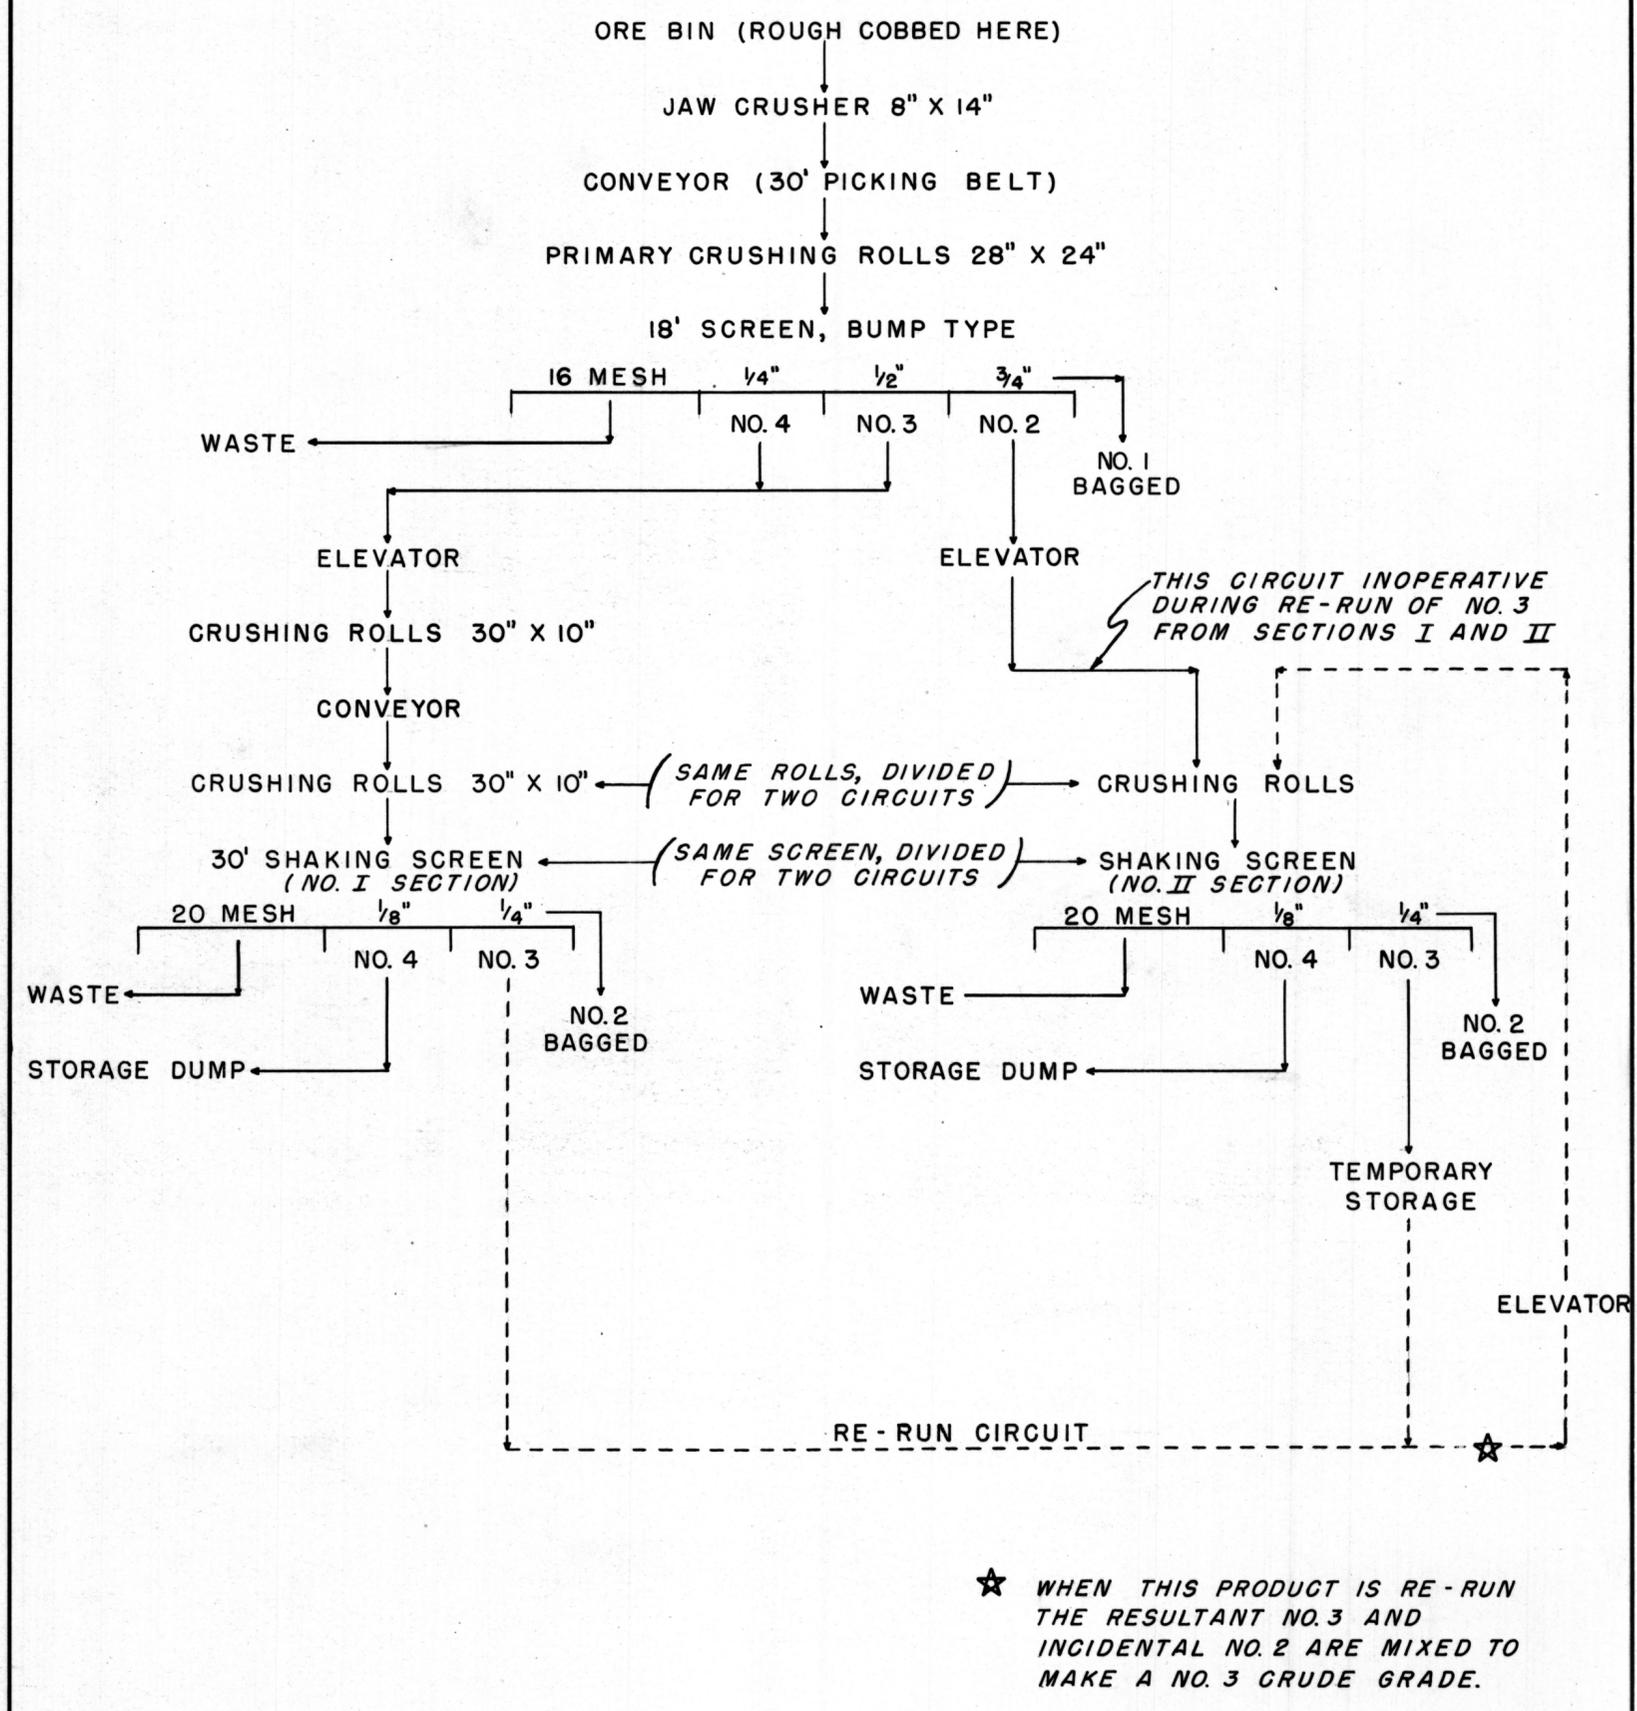


FIGURE 35. - MILL FLOW SHEET - METATE ASBESTOS CORPORATION

Reduce this
to this

REDUCE 1/2 SIZE