


MILL FLOW SHEET

AMERICAN ASBESTOS CEMENT CORPORATION

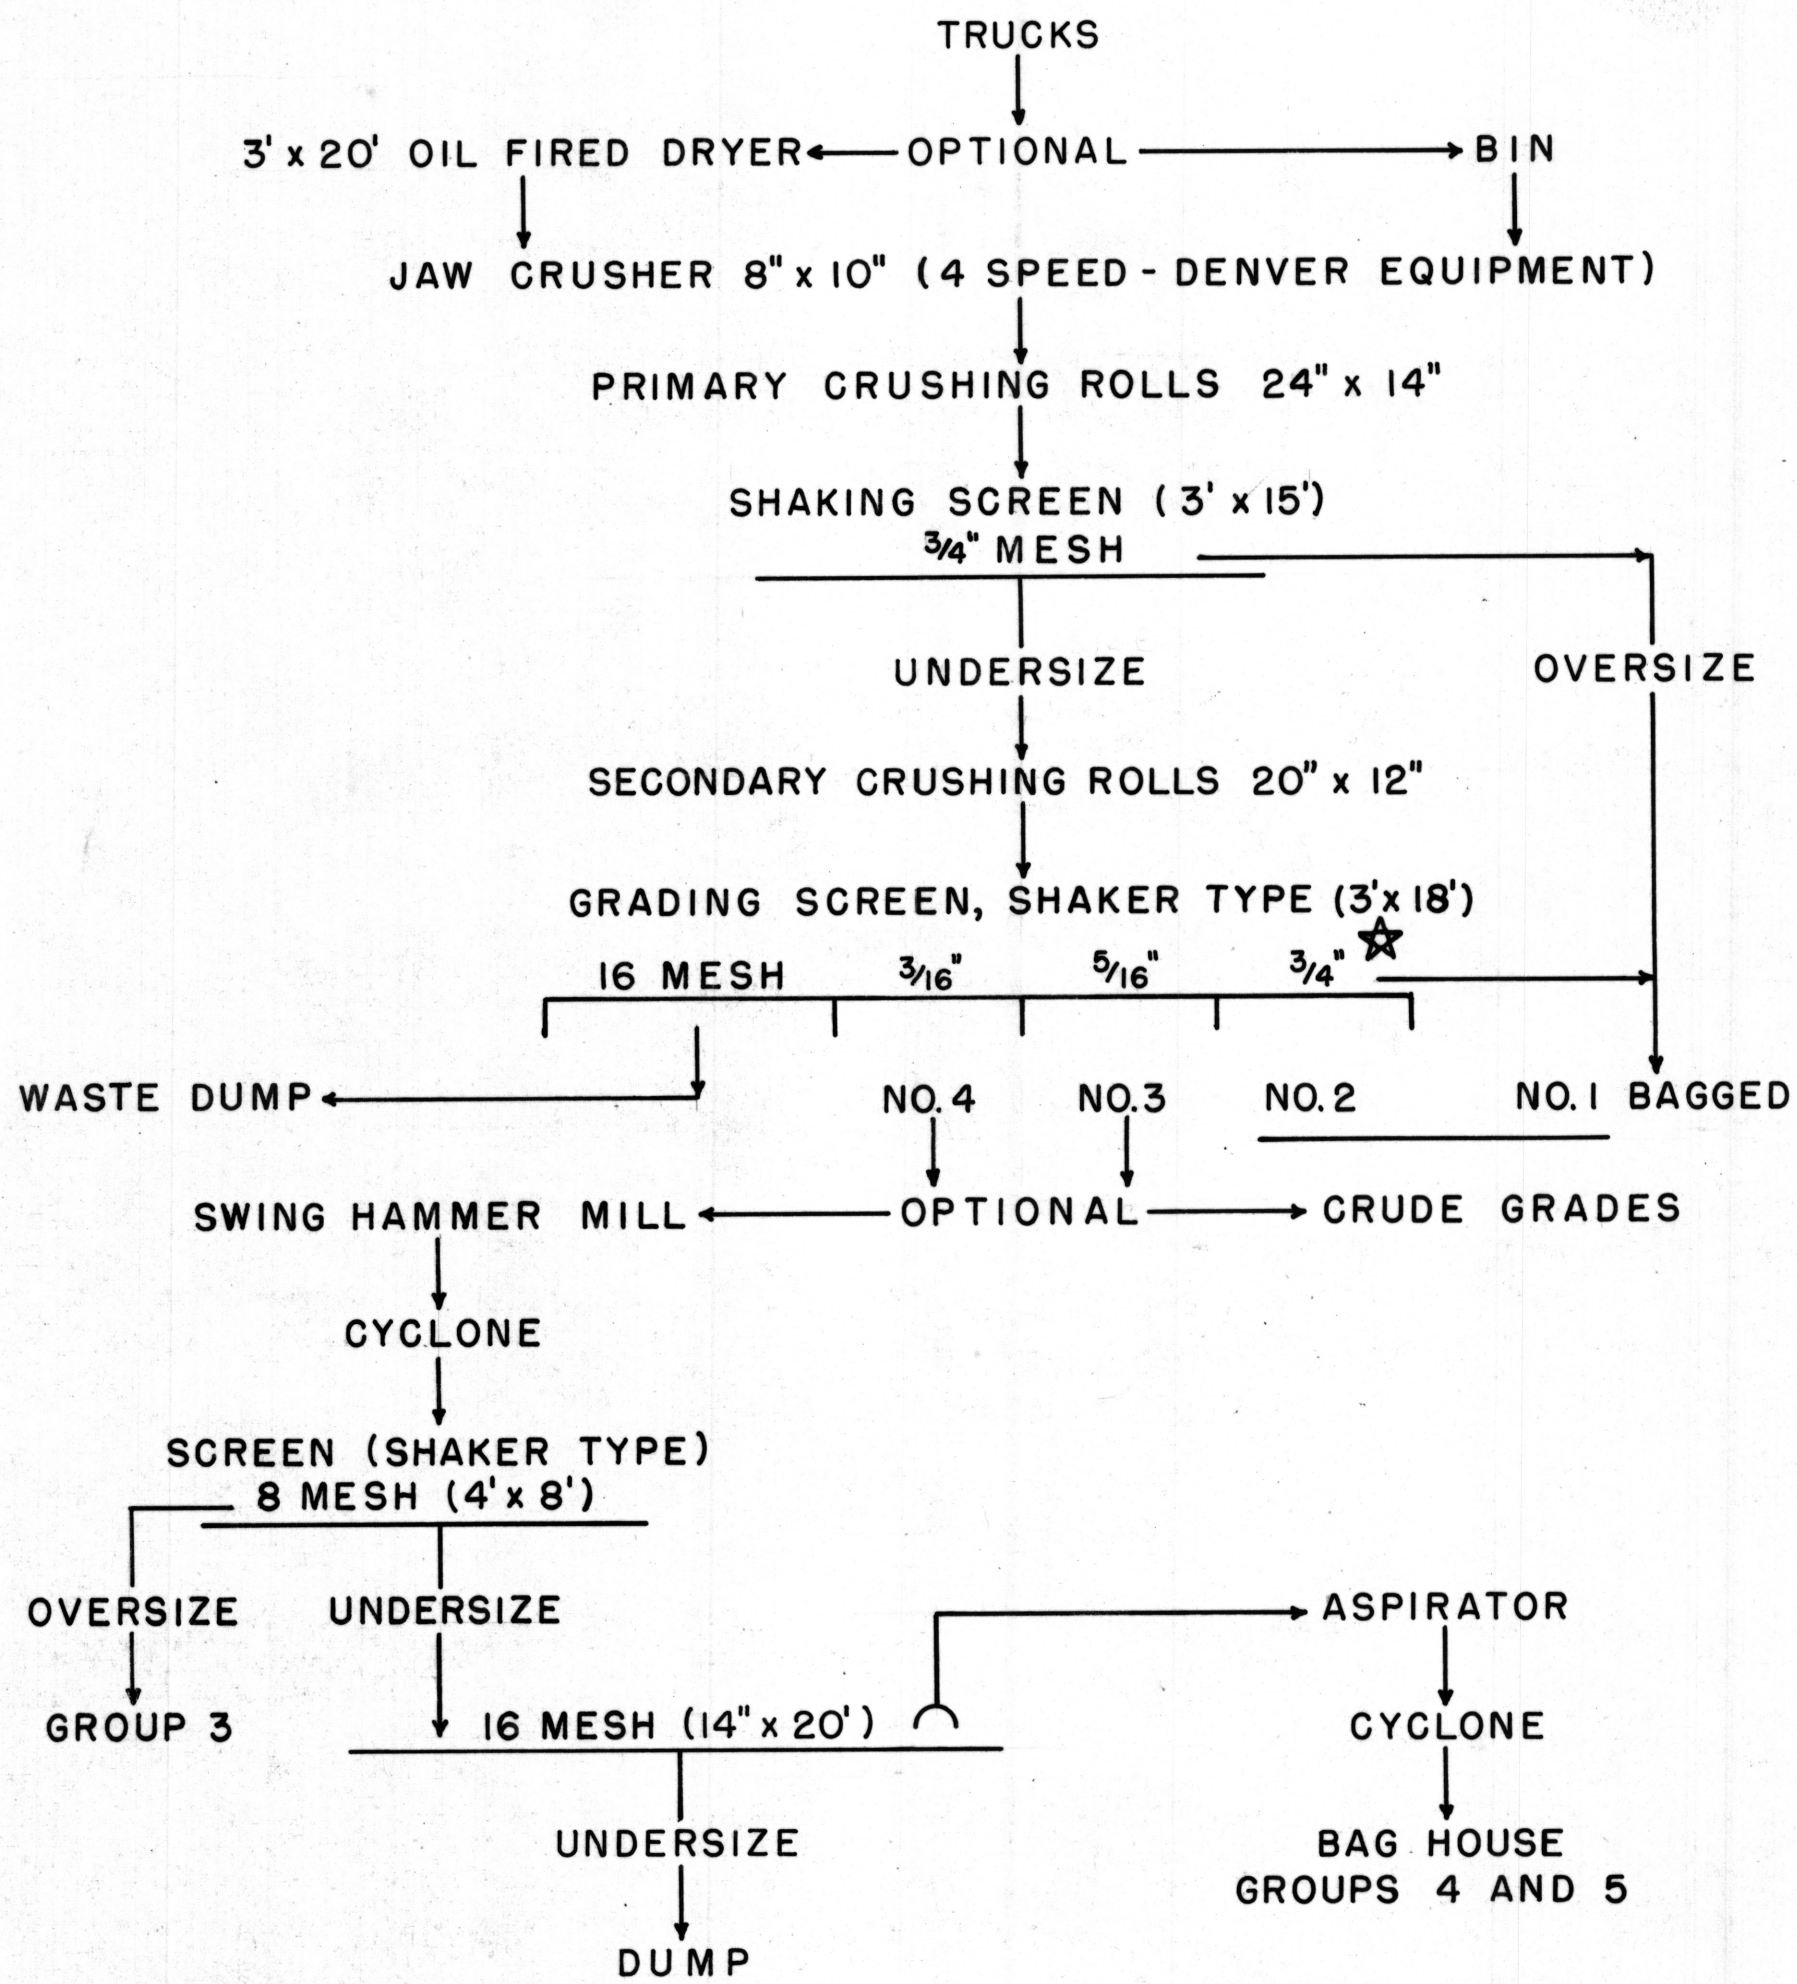

★ OR 5/8" DEPENDENT ON TYPE OF FIBER

FIGURE 3 - MILL FLOW SHEET - ARIZONA ASBESTOS CEMENT CORP.