


MILL FLOW SHEET

WESTERN CHEMICAL COMPANY, ASBESTOS DIVISION

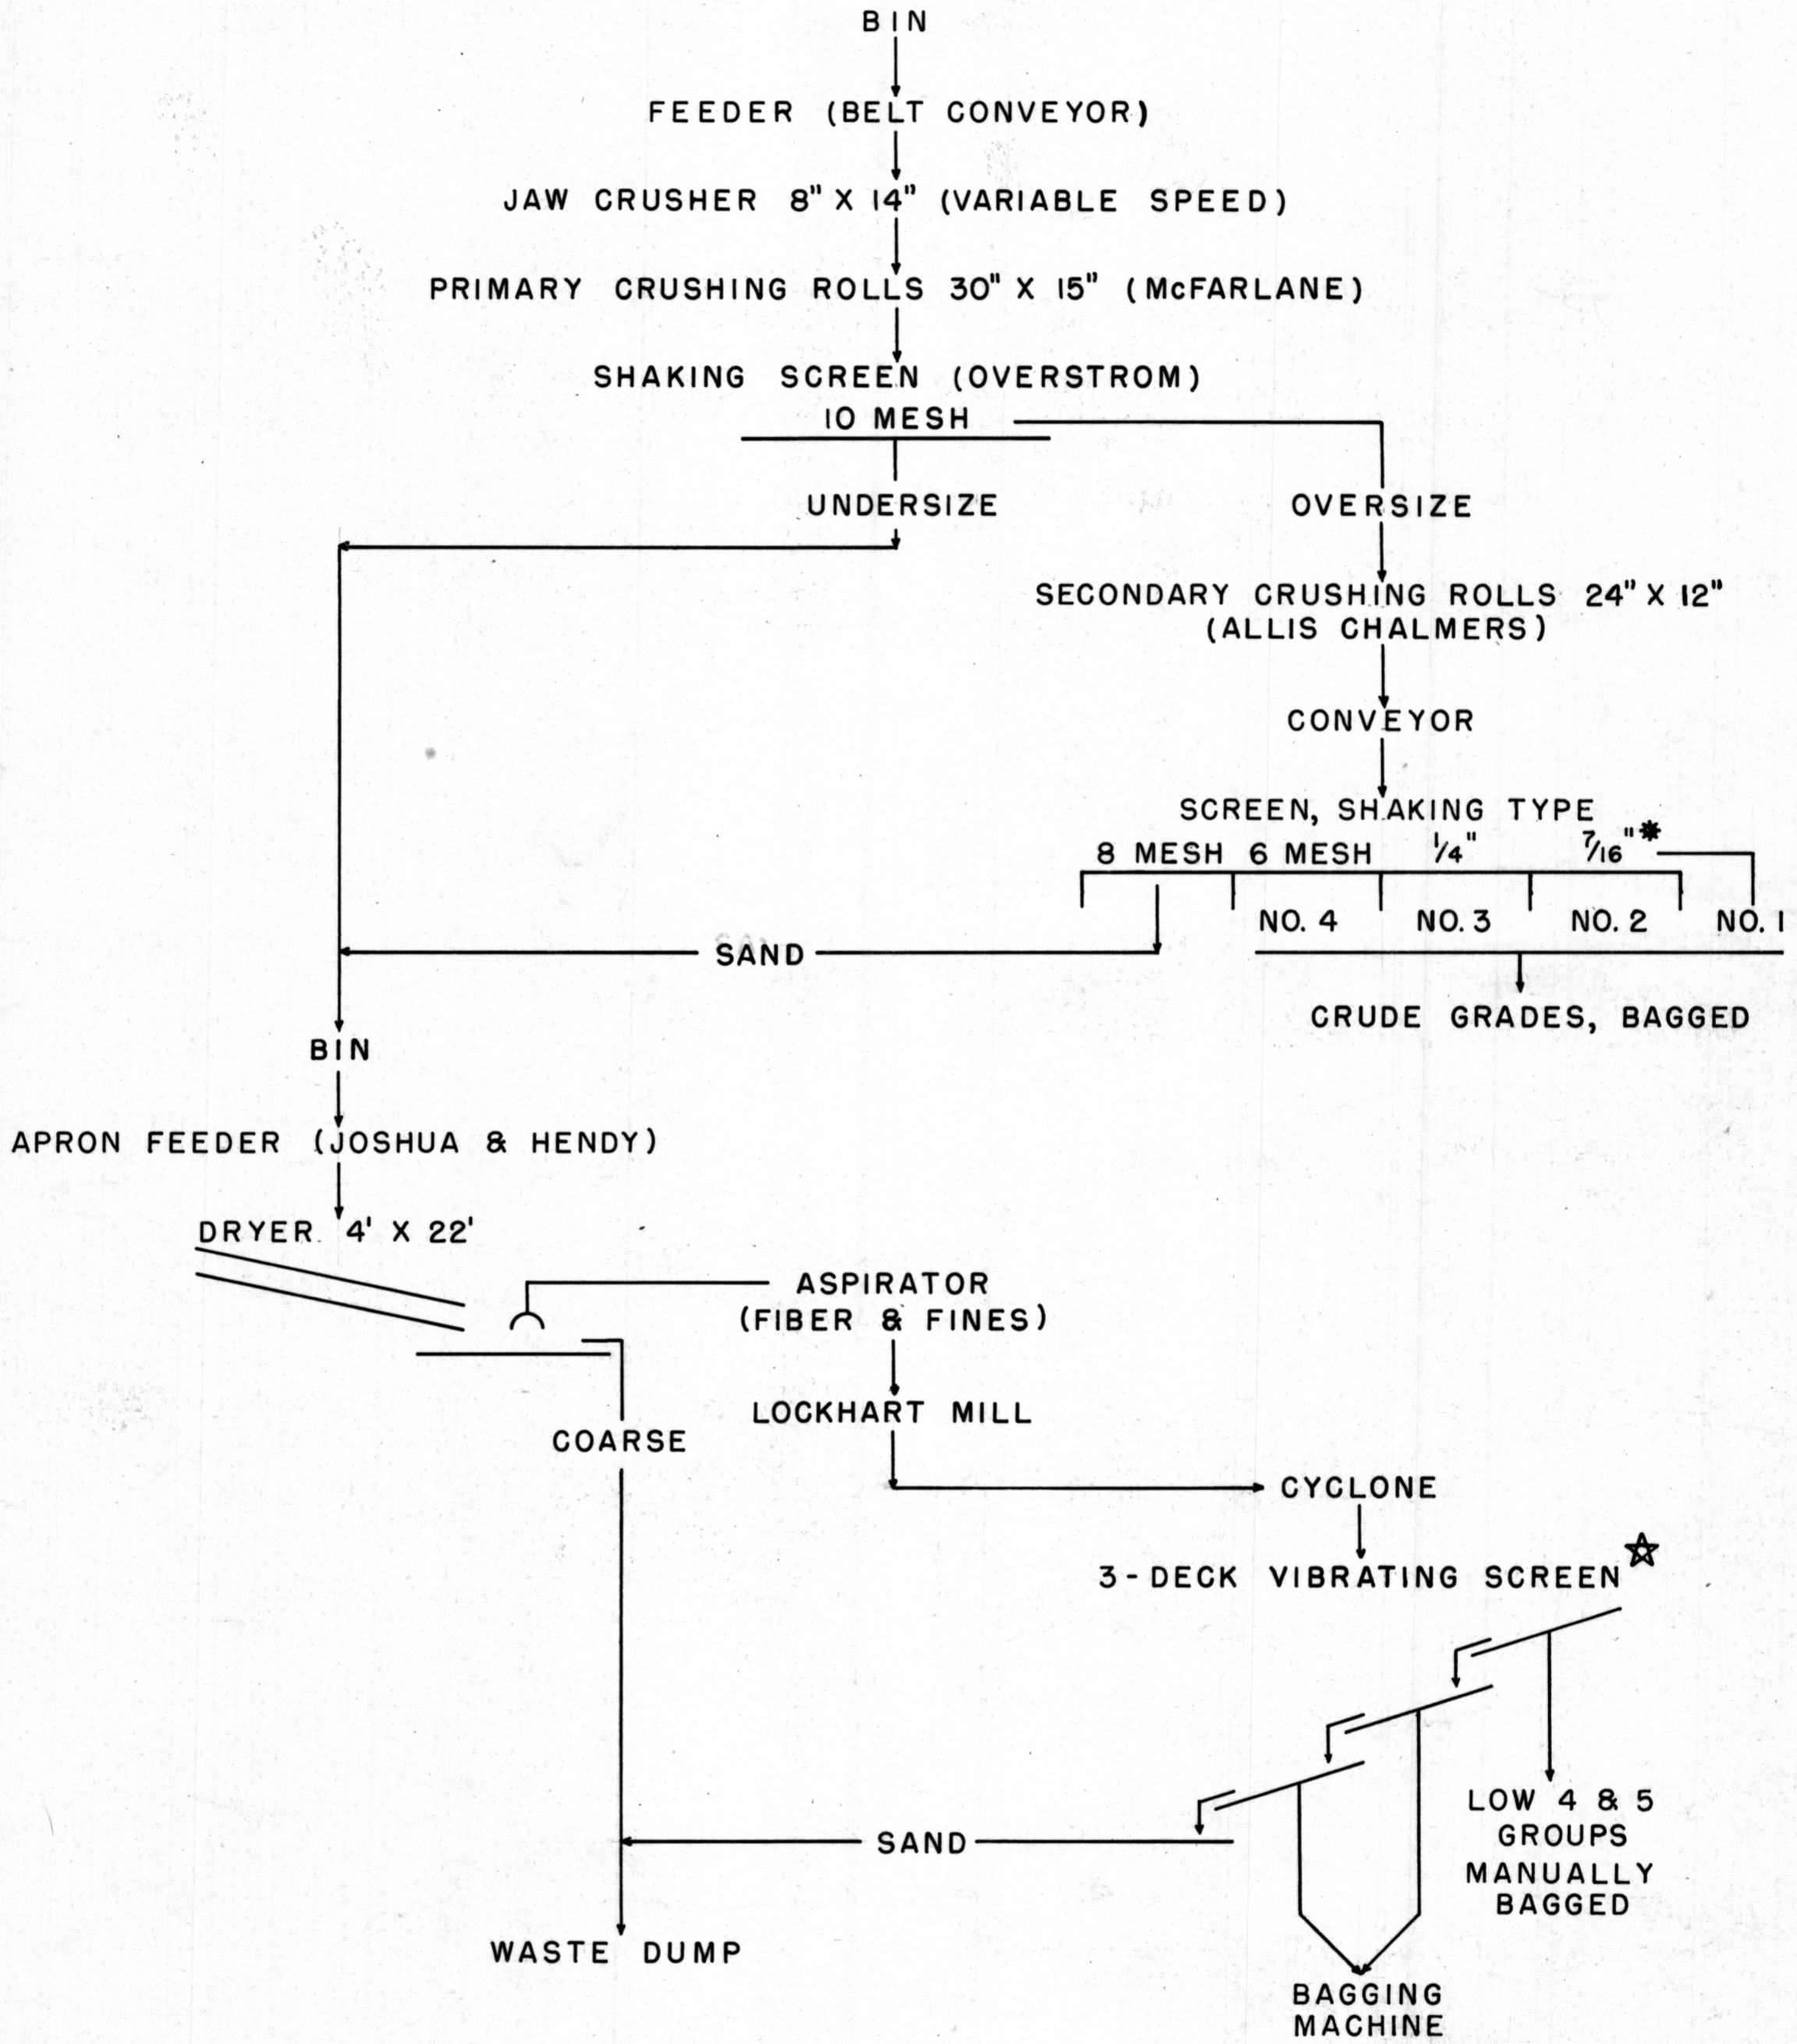

* 1/2" SCREEN USED FOR CERTAIN TYPES OF FIBER
 ☆ SCREENS VARIED TO SECURE DESIRED PRODUCT

FIGURE II. - MILL FLOW SHEET
 WESTERN CHEMICAL COMPANY, ASBESTOS DIVISION

Reduce this to this

REDUCE 1/2 SIZE