

MILL FLOW SHEET
CROWN ASBESTOS MINES, INC.

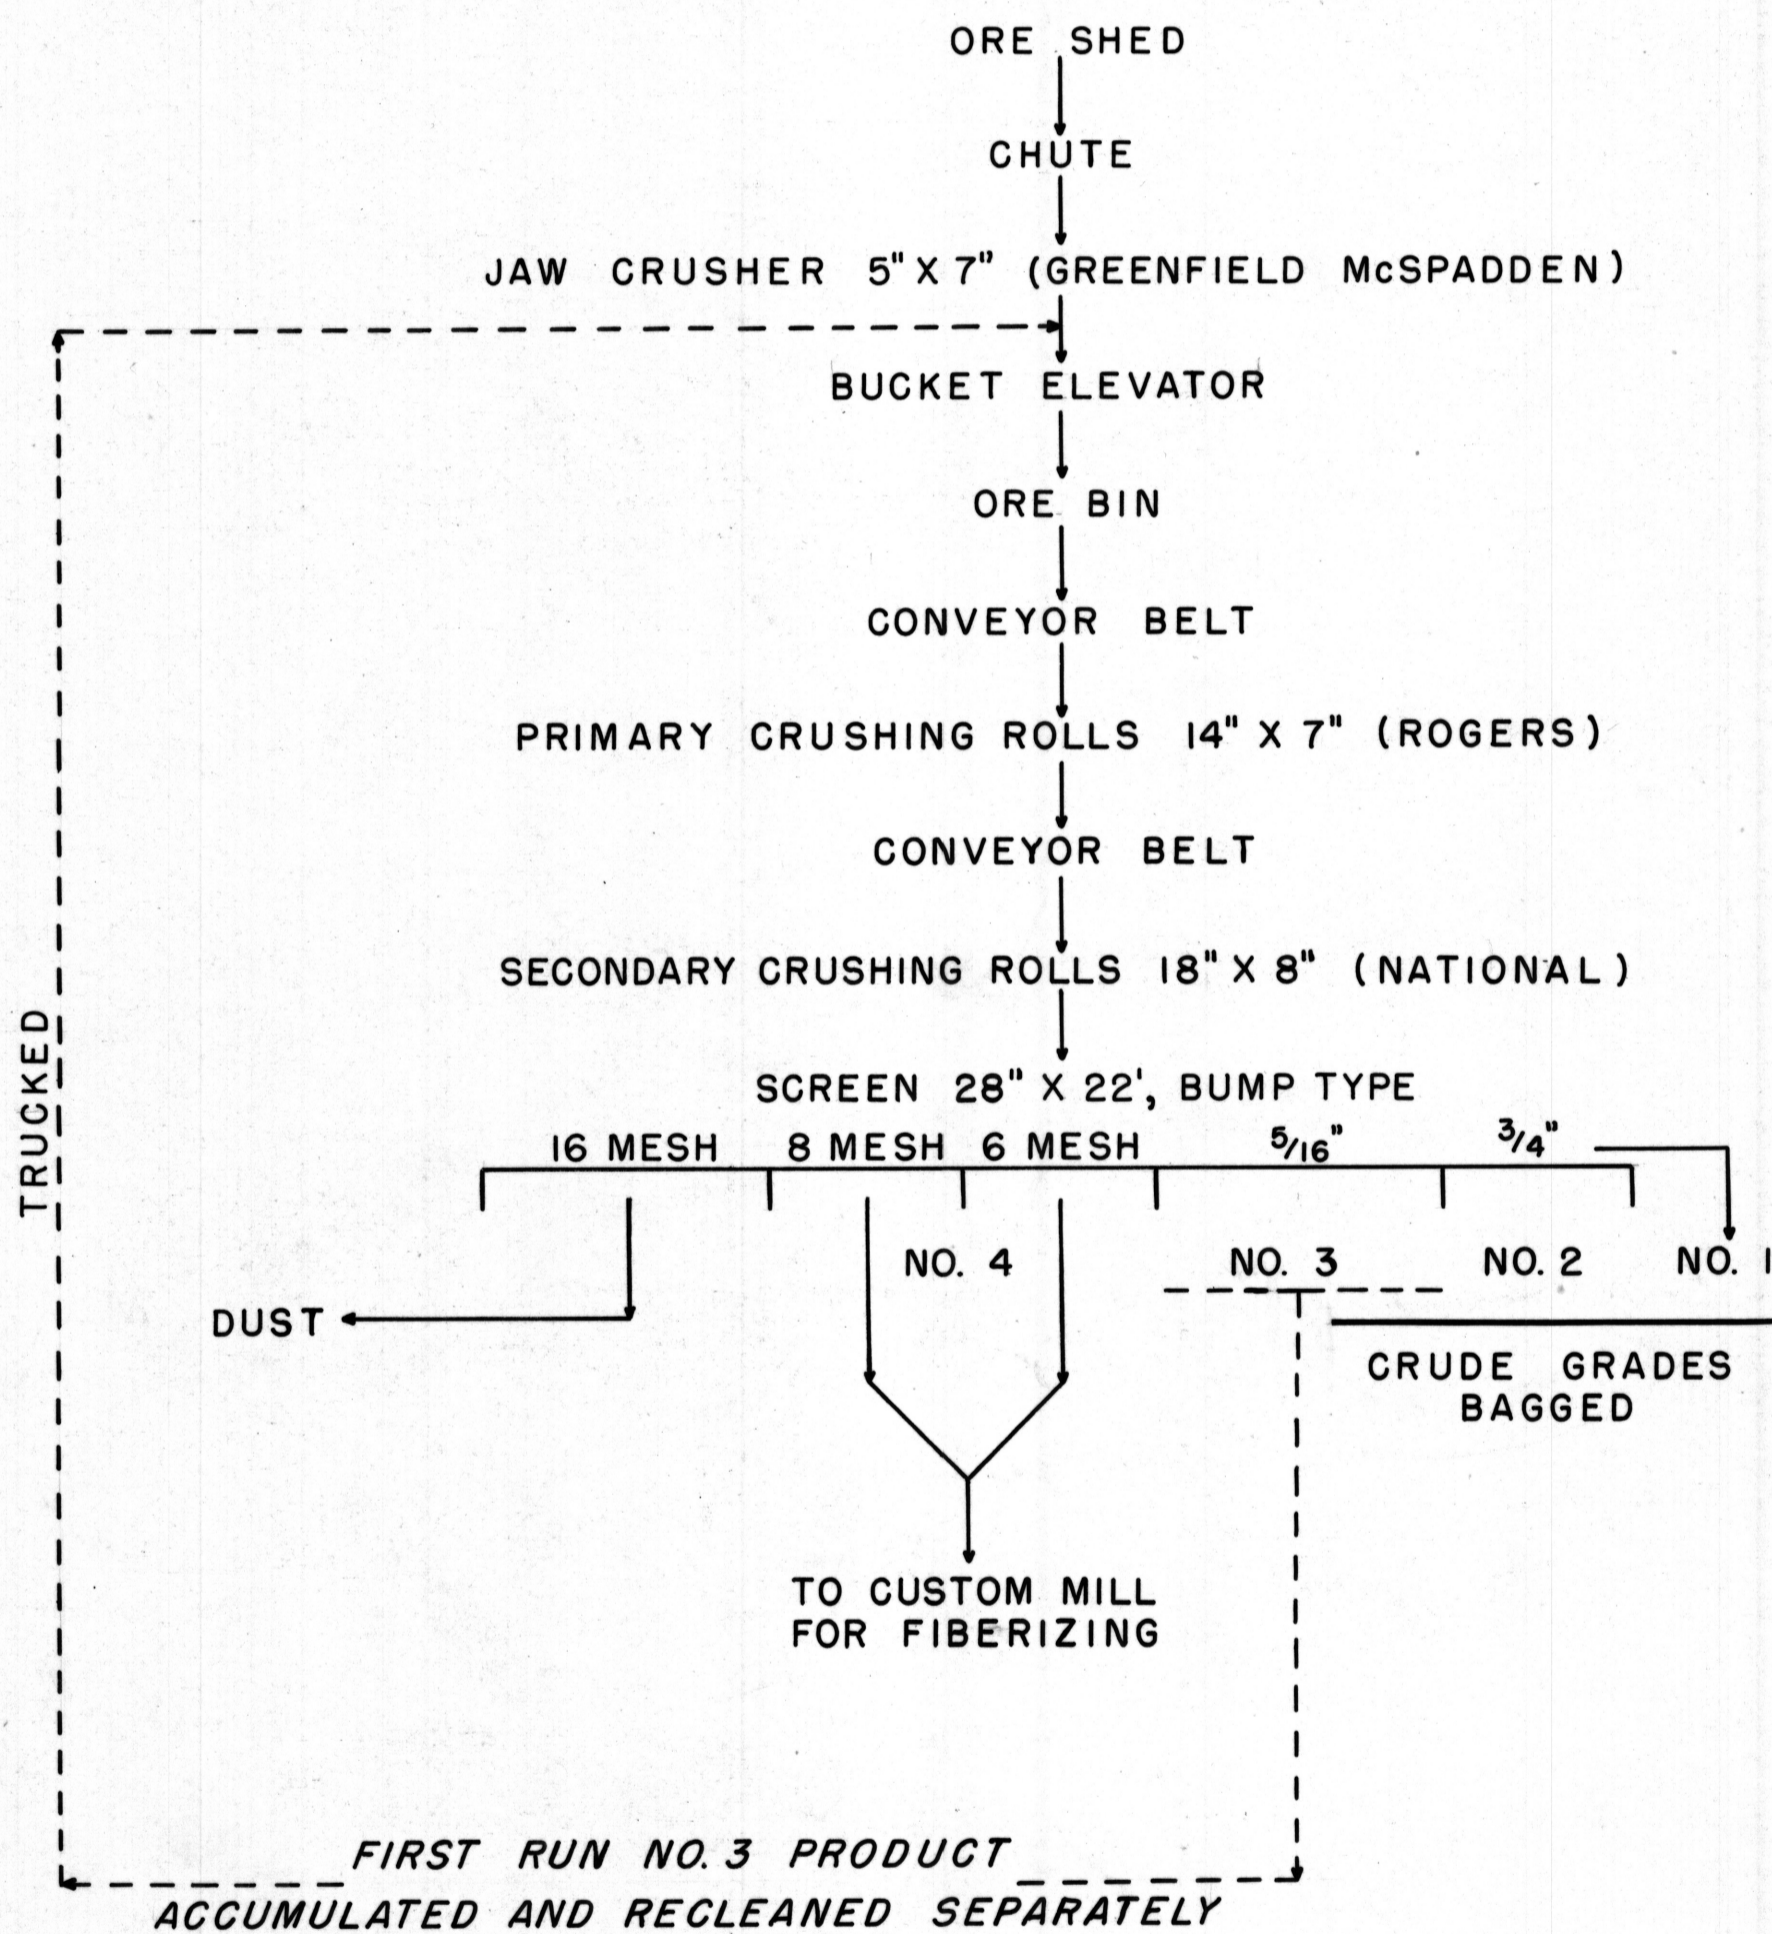


FIGURE 13. - MILL FLOW SHEET - CROWN ASBESTOS MINES, INC.