

REDUCE 1/2 size (to 8" x 10 1/2")

to this  
Reduce this

### MILL FLOW SHEET BEAR CANYON MINING COMPANY

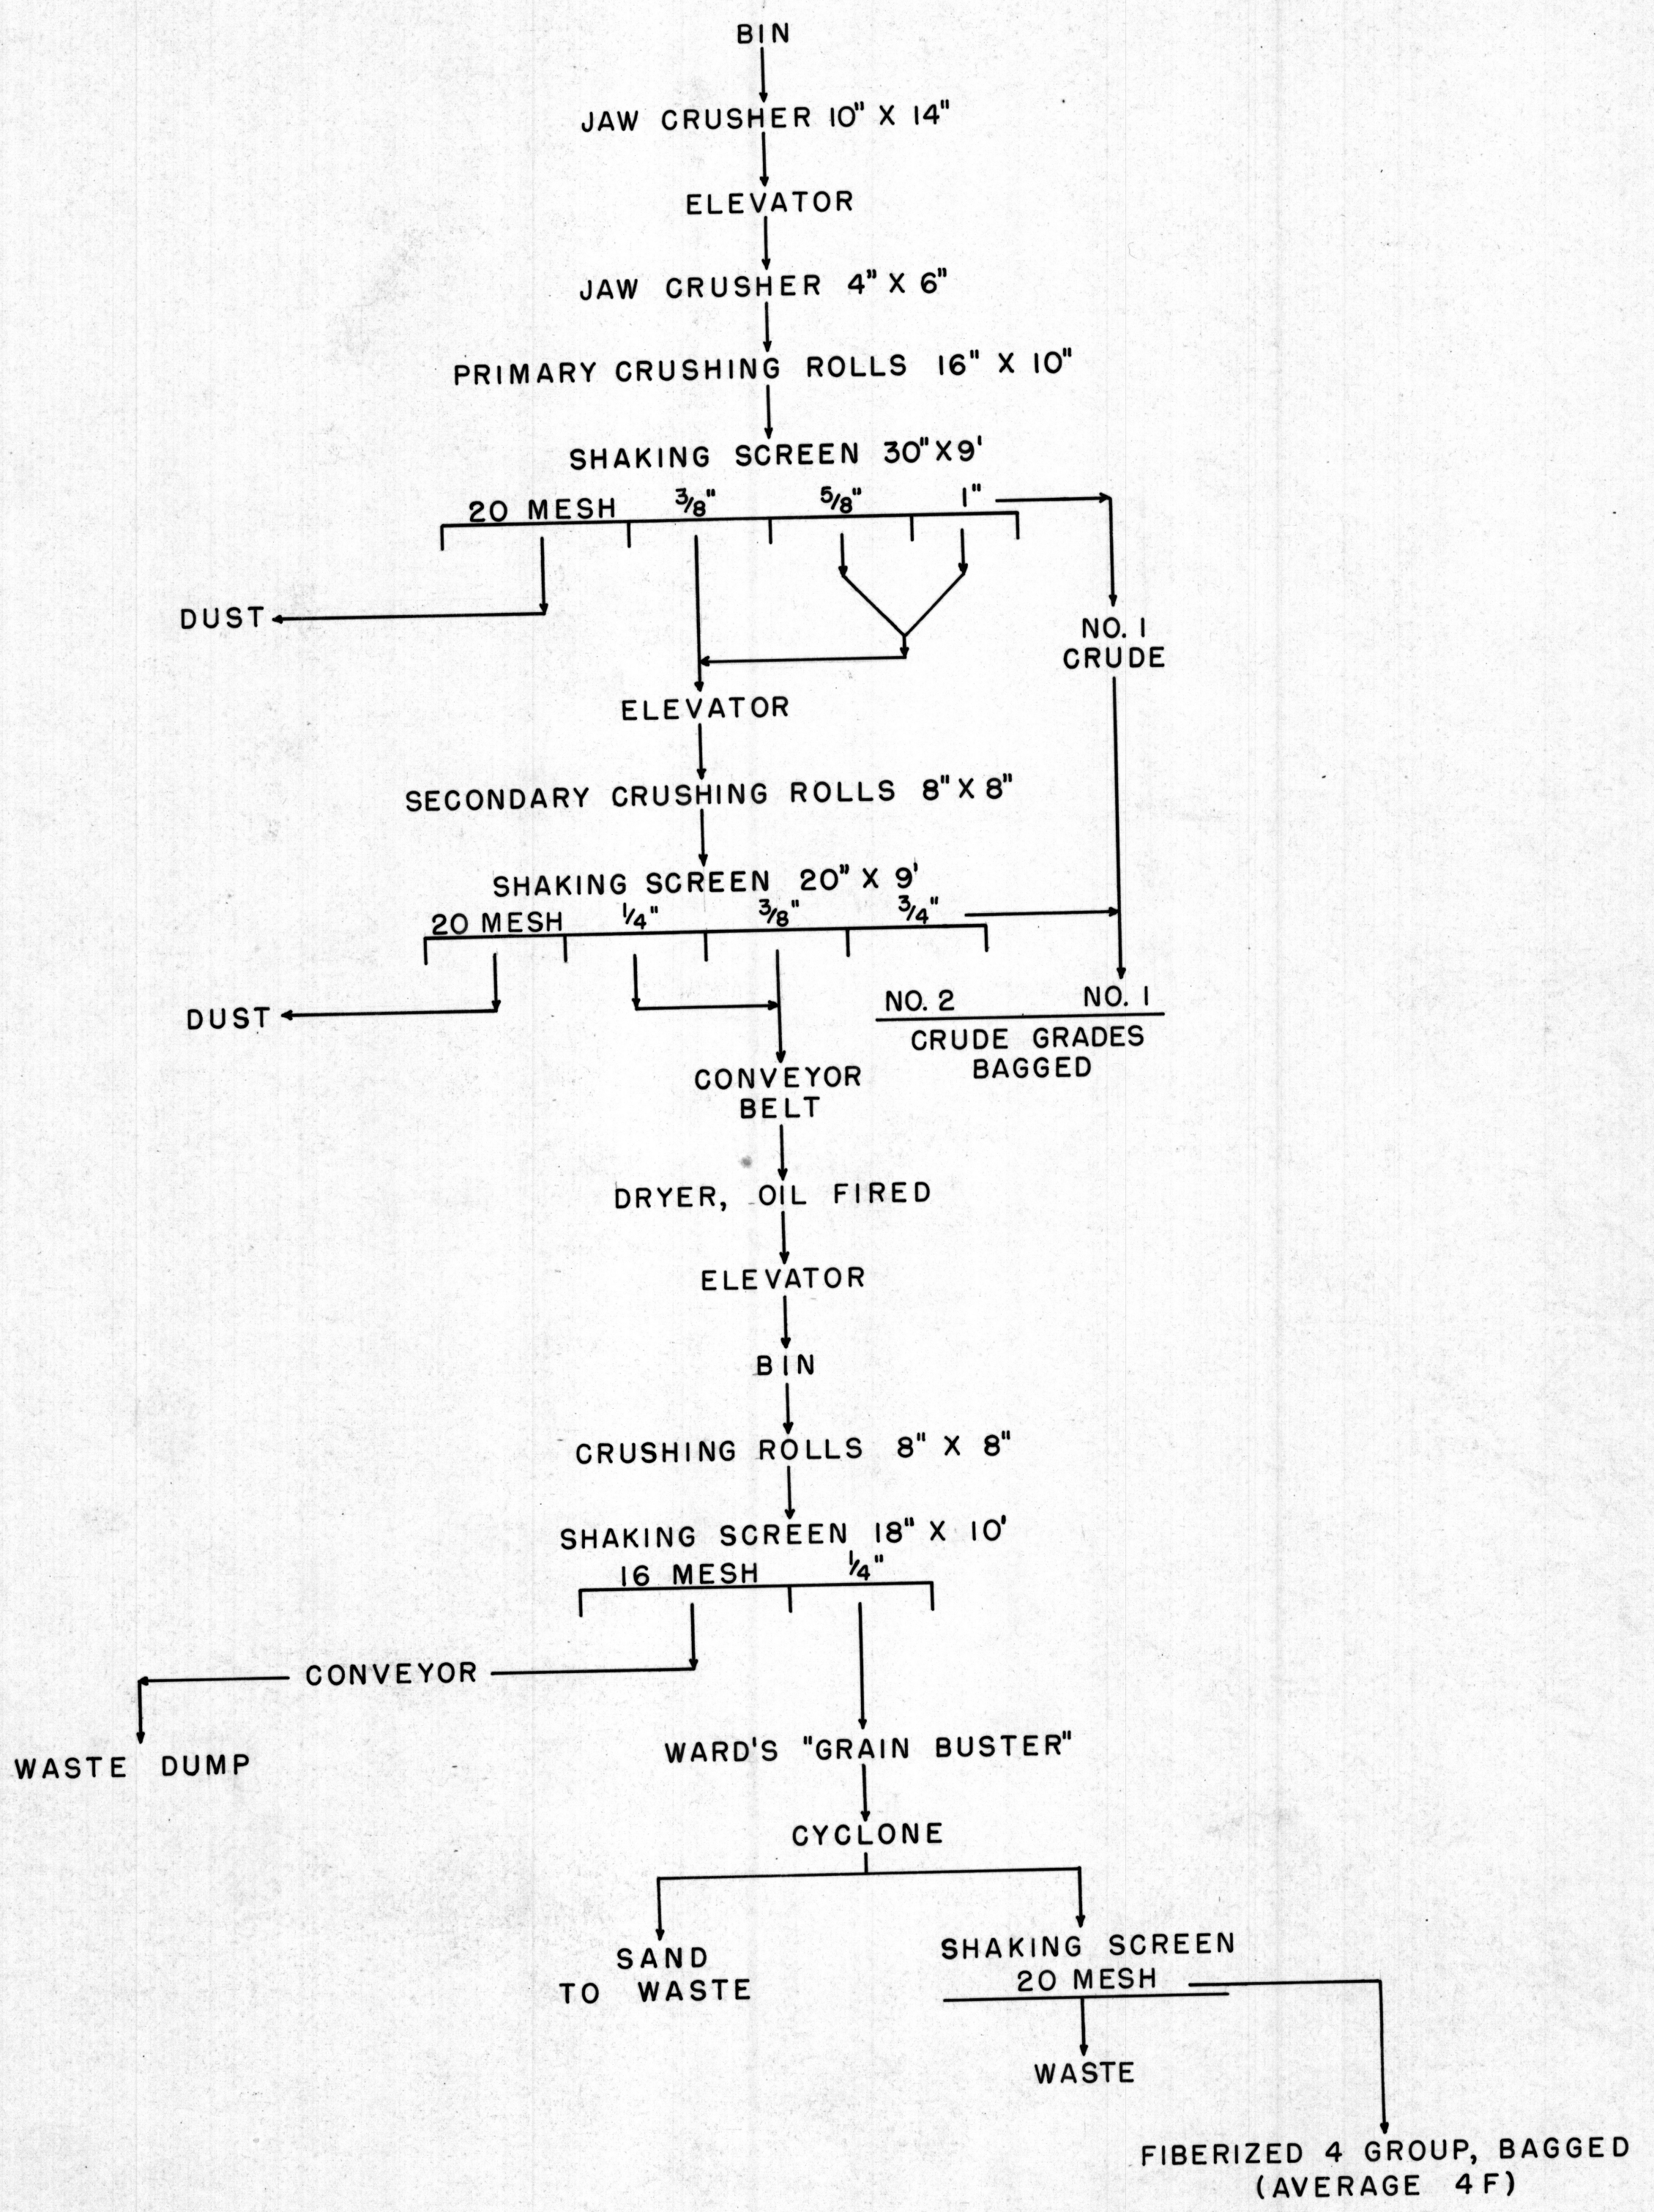


FIGURE 16. - MILL FLOW SHEET - BEAR CANYON MINING COMPANY