

State Mine Inspector

MAY 23 1980


N 4000

N 3000

E 15000

E 16000

E 17000

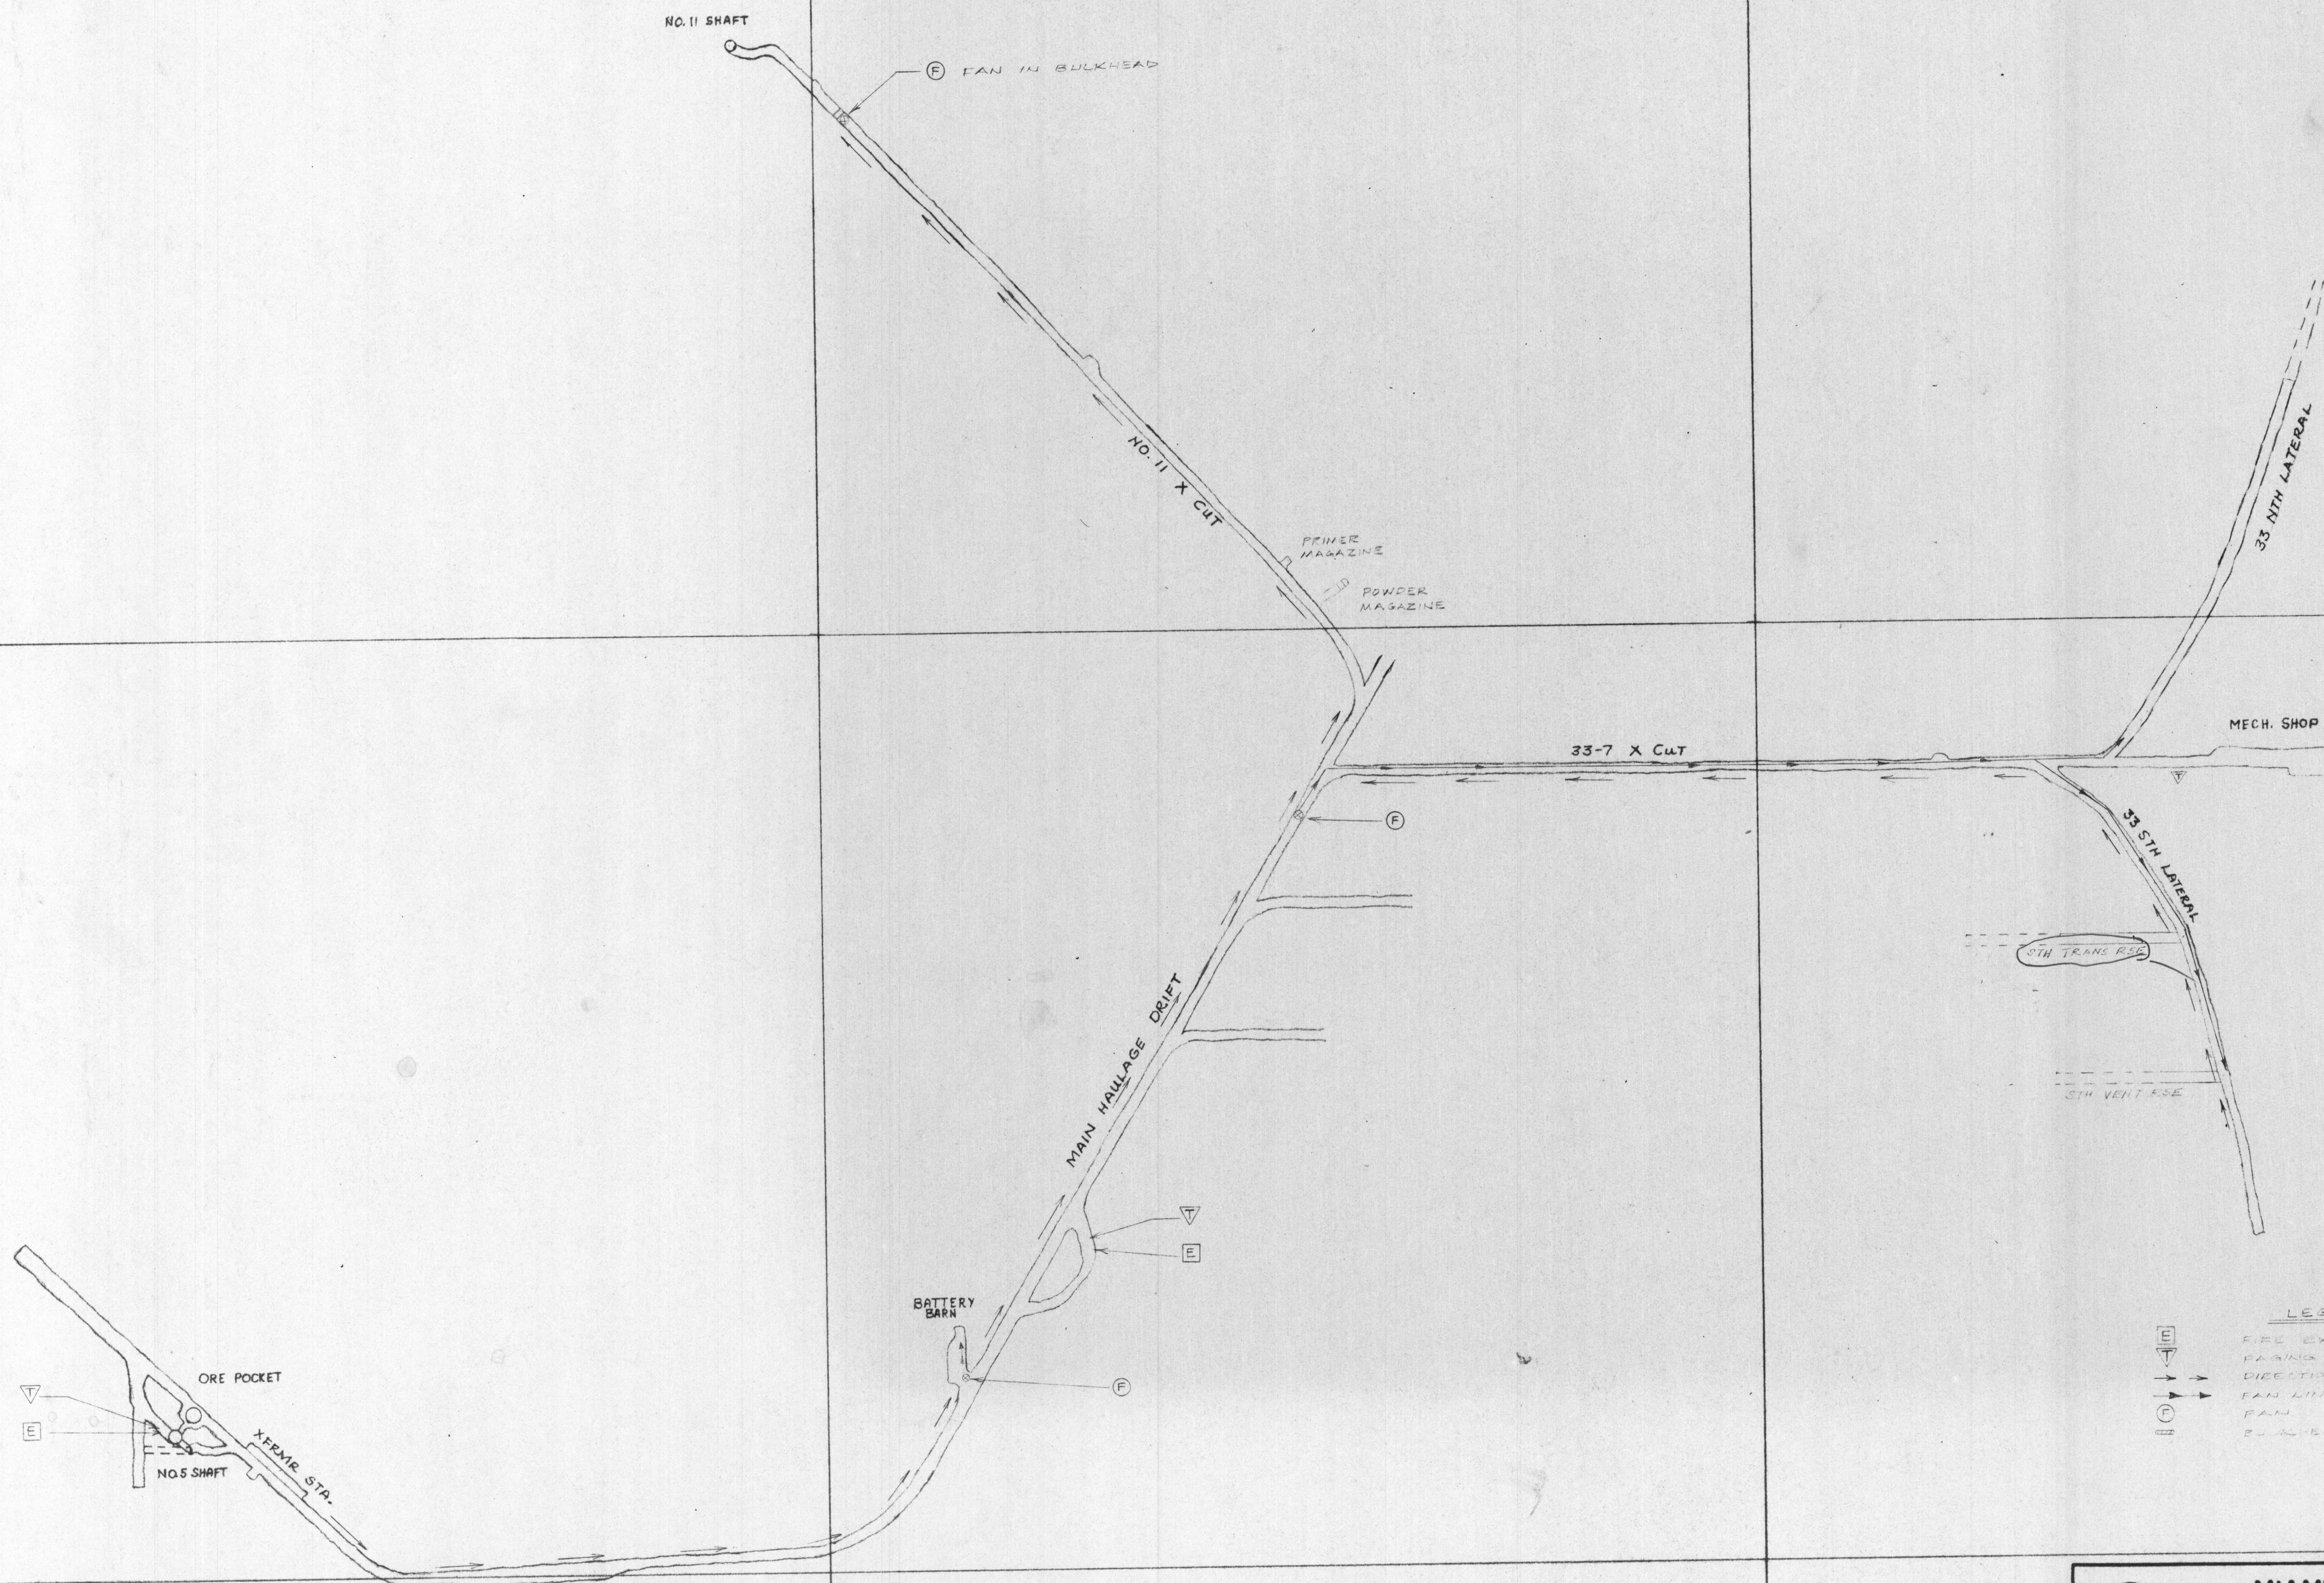

LEGEND  
FIRE EXTINGUISHER  
PHONE  
DIRECTION OF AIR FLOW  
FAN LINE - DIRECTION OF AIR FLOW  
FAN  
BULKHEAD

5-22-80  
EM

**MIAMI EAST**  
CITIES SERVICE COMPANY  
MIAMI, ARIZONA

3300 LEVEL

SCALE 1"=100'  
DATE JAN. 31 1980

BY N. TORO  
NO.

No.	Date	By	Remarks