

SE

D


LOOKING NORTHWEST

NE


D'

ELEVATION IN FEET

2100 —
2000 —
1900 —
1800 —
1700 —
1600 —
1500 —
1400 —
1300 —
1200 —
1100 —

 

LEGEND

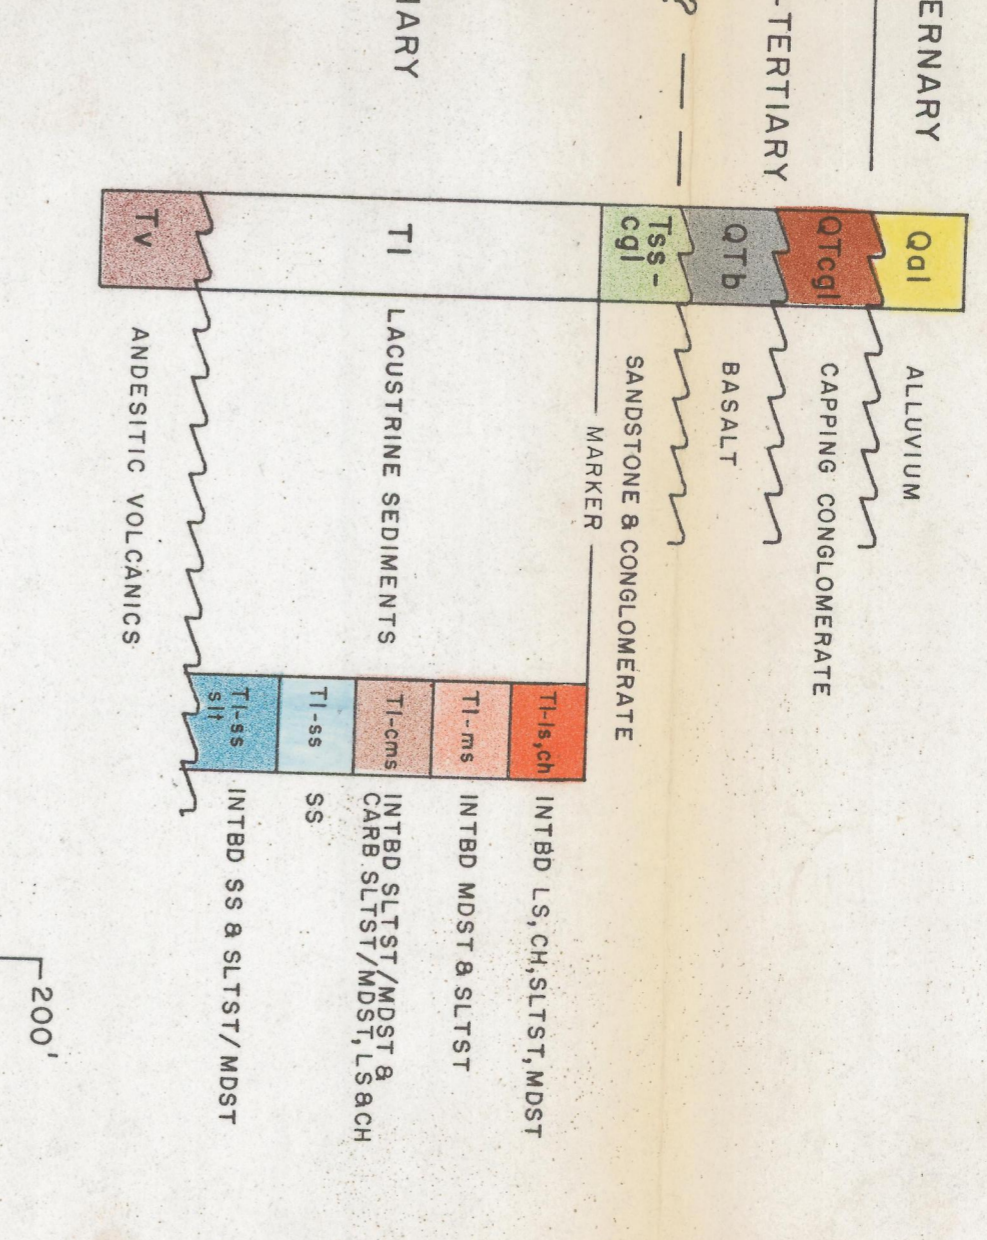

REPORT MXU 2 76
MINERALS EXPLORATION CO.
CASPER, WYOMING

PLATE NO. 7

ANDERSON MINE CROSS-SECTION D-D'

YAMAPI CO., ARIZONA

HORIZONTAL & VERTICAL SCALES: 1" = 100'

NO VERTICAL EXAGGERATION

MAY 1976
JOHN P. LAINE
STEPHEN J. BAYLAK

